



The Grape Home

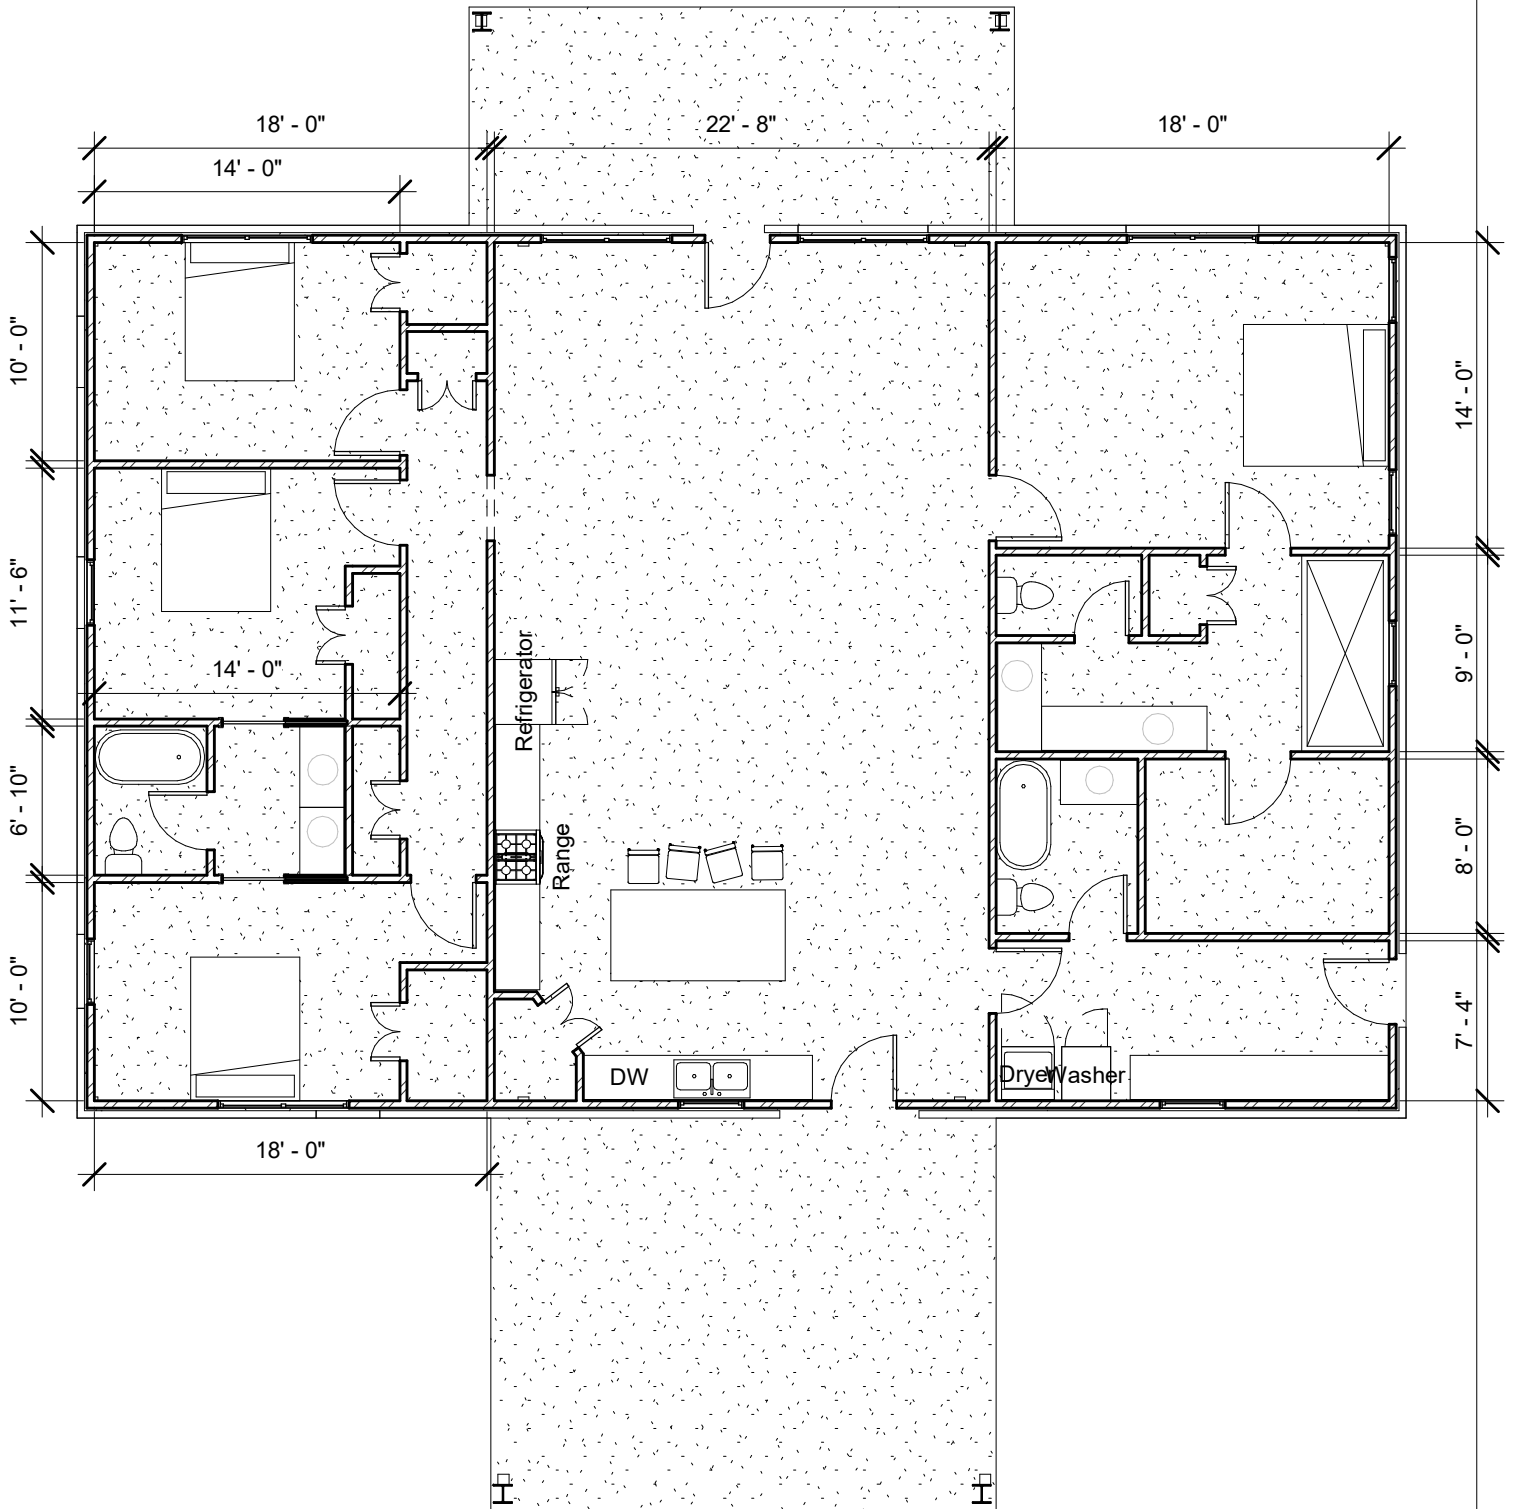

	Floor Plan Richards TX	Project number	Project Number	A101 Scale 1/8" = 1'-0"
		Date	Issue Date	
		Drawn by	Jackson Carrell	