


FRONT ELEVATION
SCALE: 1/8" = 1'-0"

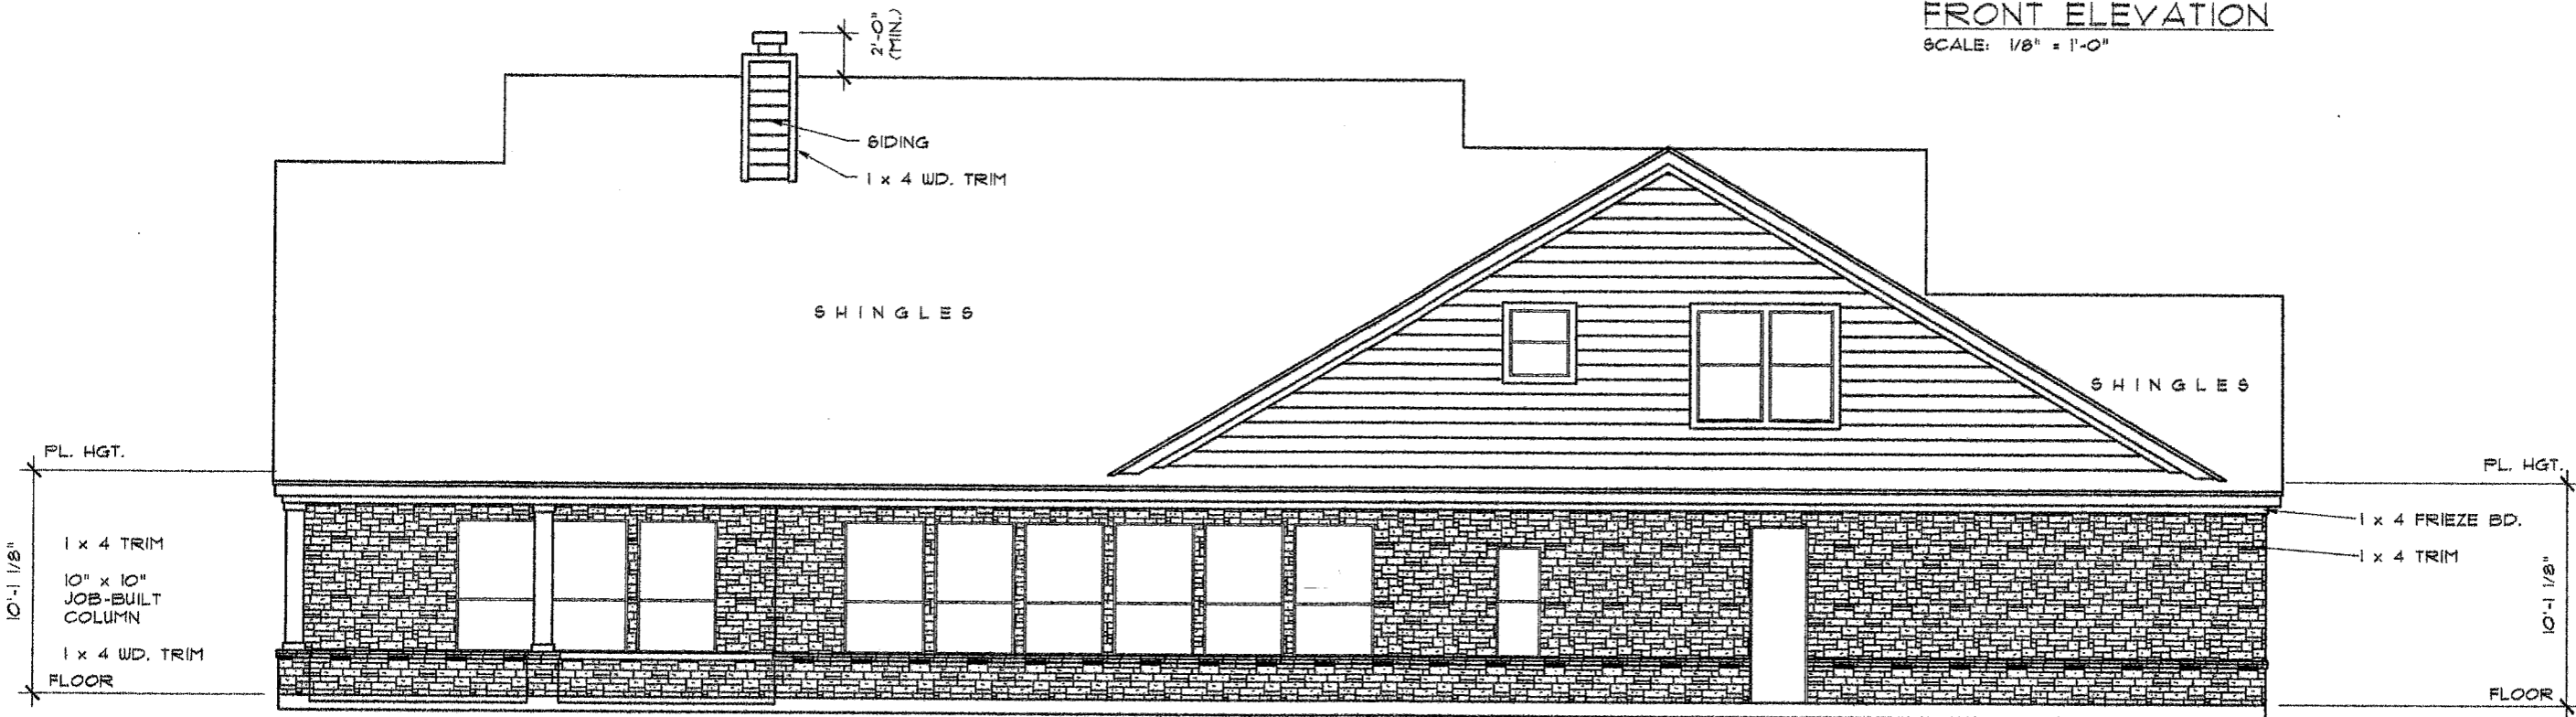

REAR ELEVATION
SCALE: 1/8" = 1'-0"

10/01/14
[Handwritten initials]


Plan Number
3526
Plan Name
PASQUAREL

Date:
09/24/14
Designed by:
C.J.D.
Drawn by:
A.M.O.
Checked by:
C.J.D.


MILL CREEK CUSTOM HOMES

This drawing and all plans, sketches, renderings, and specifications associated herewith are and remain the property of Mill Creek Custom Homes. No person or other legal entity is authorized to reproduce, copy, or construct any structure or further develop for construction any drawings of Mill Creek Custom Homes without the express written consent of Mill Creek Custom Homes. Violators will be prosecuted.

Drawing No.
3 • 1
Page **5** of **13**
Revision No.
Date

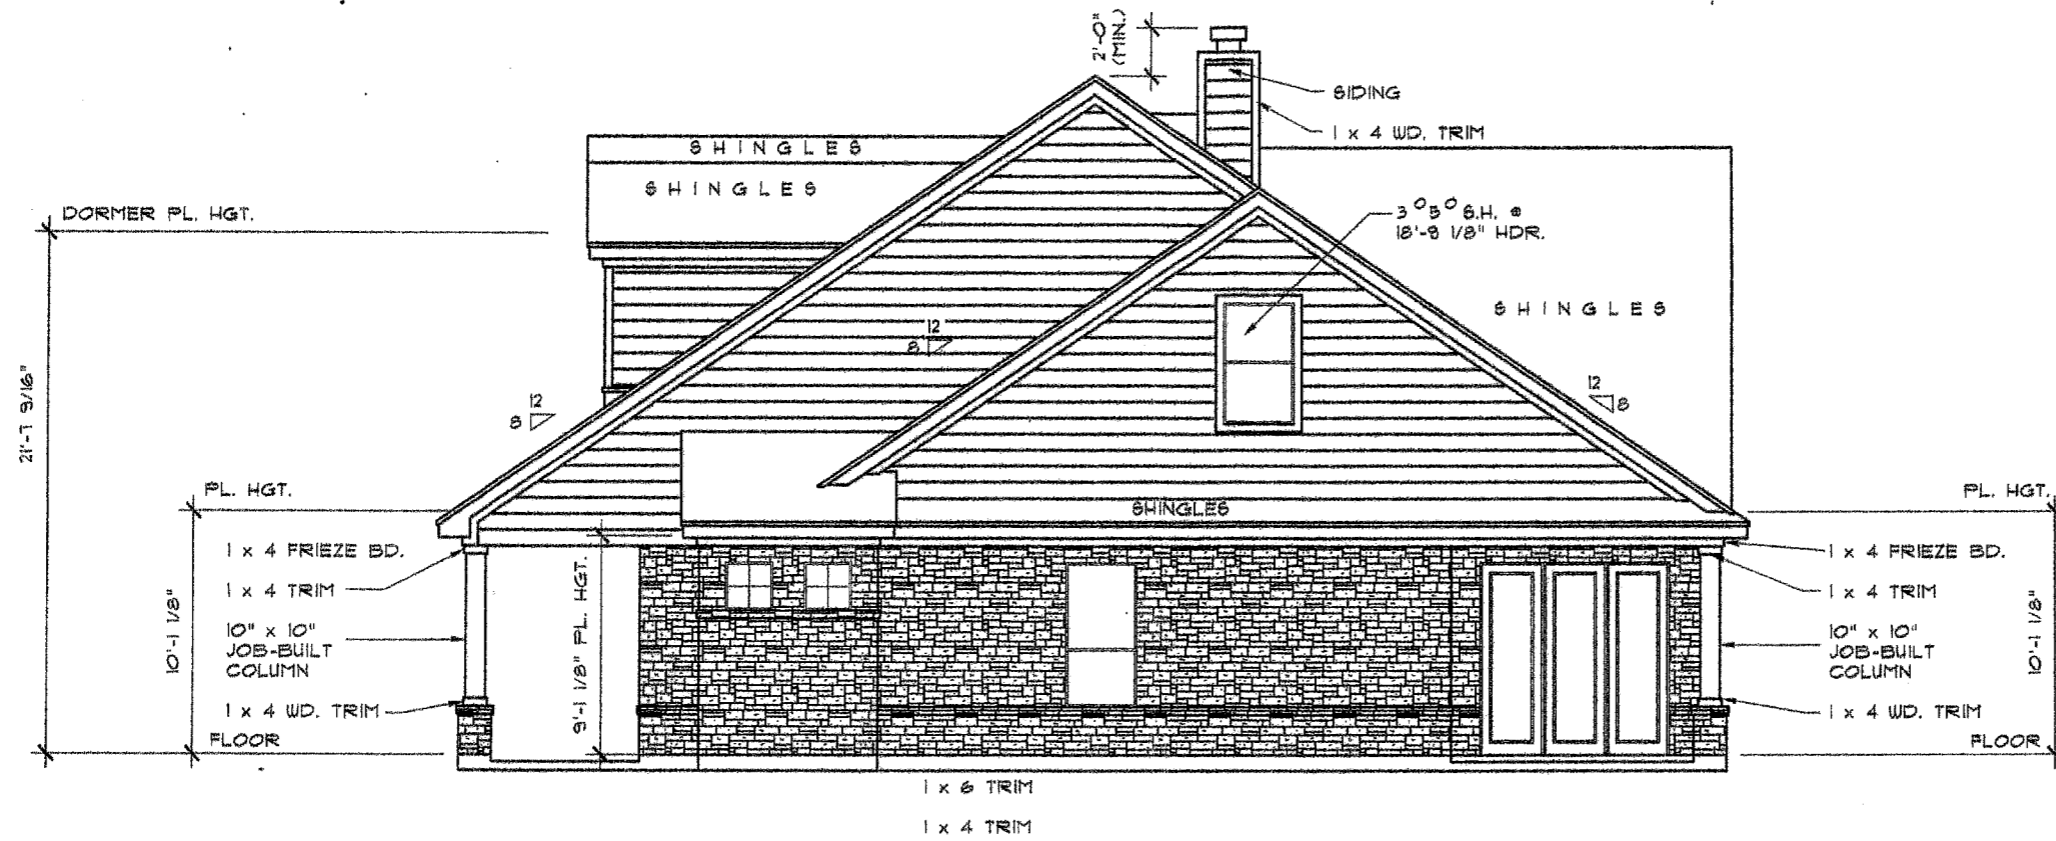

RIGHT SIDE ELEVATION
SCALE: 1/8" = 1'-0"

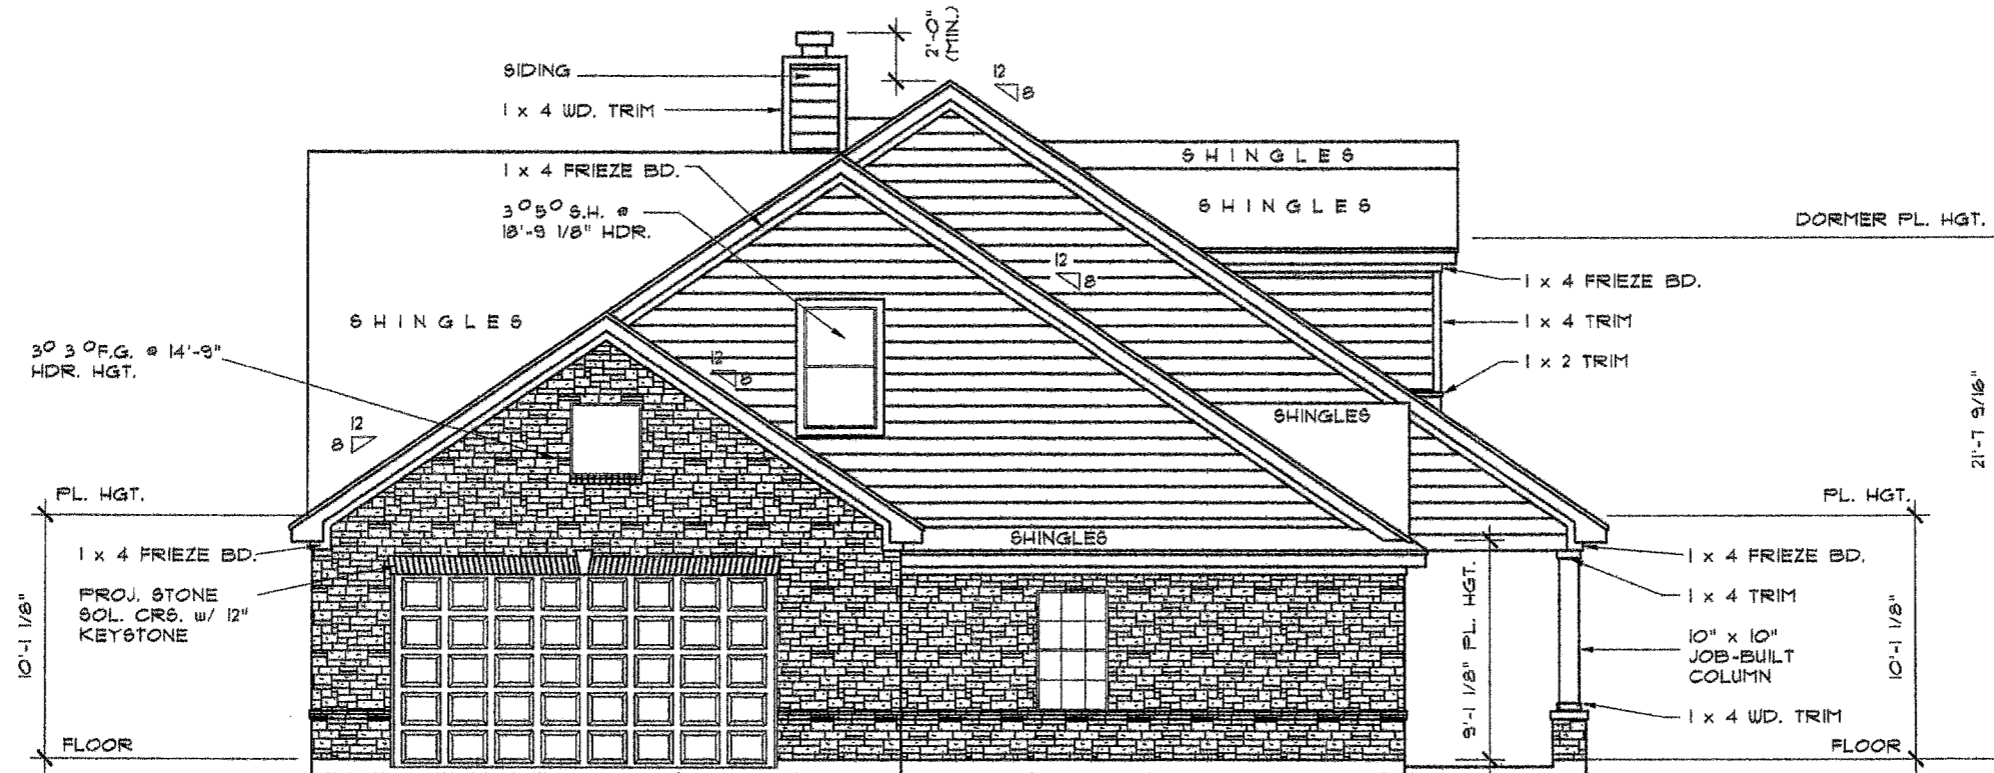

LEFT SIDE ELEVATION
SCALE: 1/8" = 1'-0"

Plan Number
3526
Plan Name
PASQUAREL


Date:
09/24/14
Designed by:
C.J.D.
Drawn by:
A.M.O.
Checked by:
C.J.D.

MILL CREEK CUSTOM HOMES


This drawing and all plans, sketches, renderings, and specifications associated herewith are and remain the property of Mill Creek Custom Homes. No person or other legal entity is authorized to reproduce, copy, or construct any structure or further develop or construct any drawings of Mill Creek Custom Homes without the express written consent of Mill Creek Custom Homes. Violators will be prosecuted.

10/03/14
AS

Drawing No.
3 • 2
Page **6** of **13**
Revision No.
Date

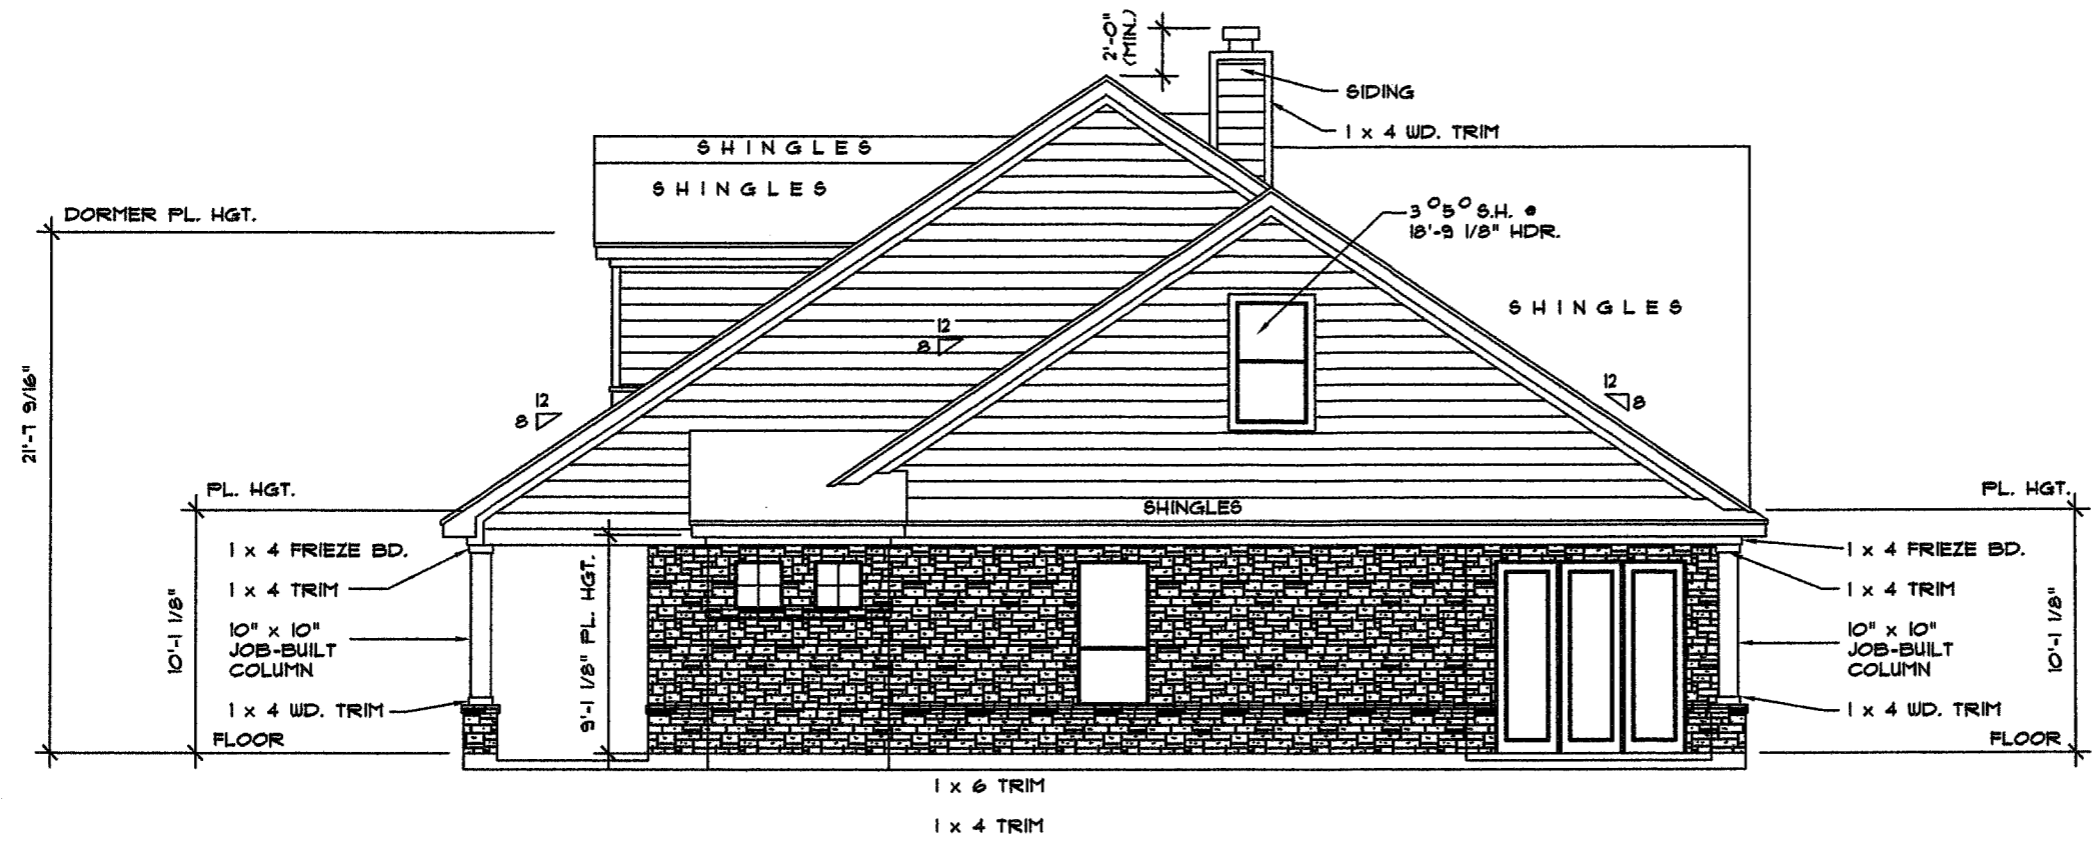

RIGHT SIDE ELEVATION
SCALE: 1/8" = 1'-0"

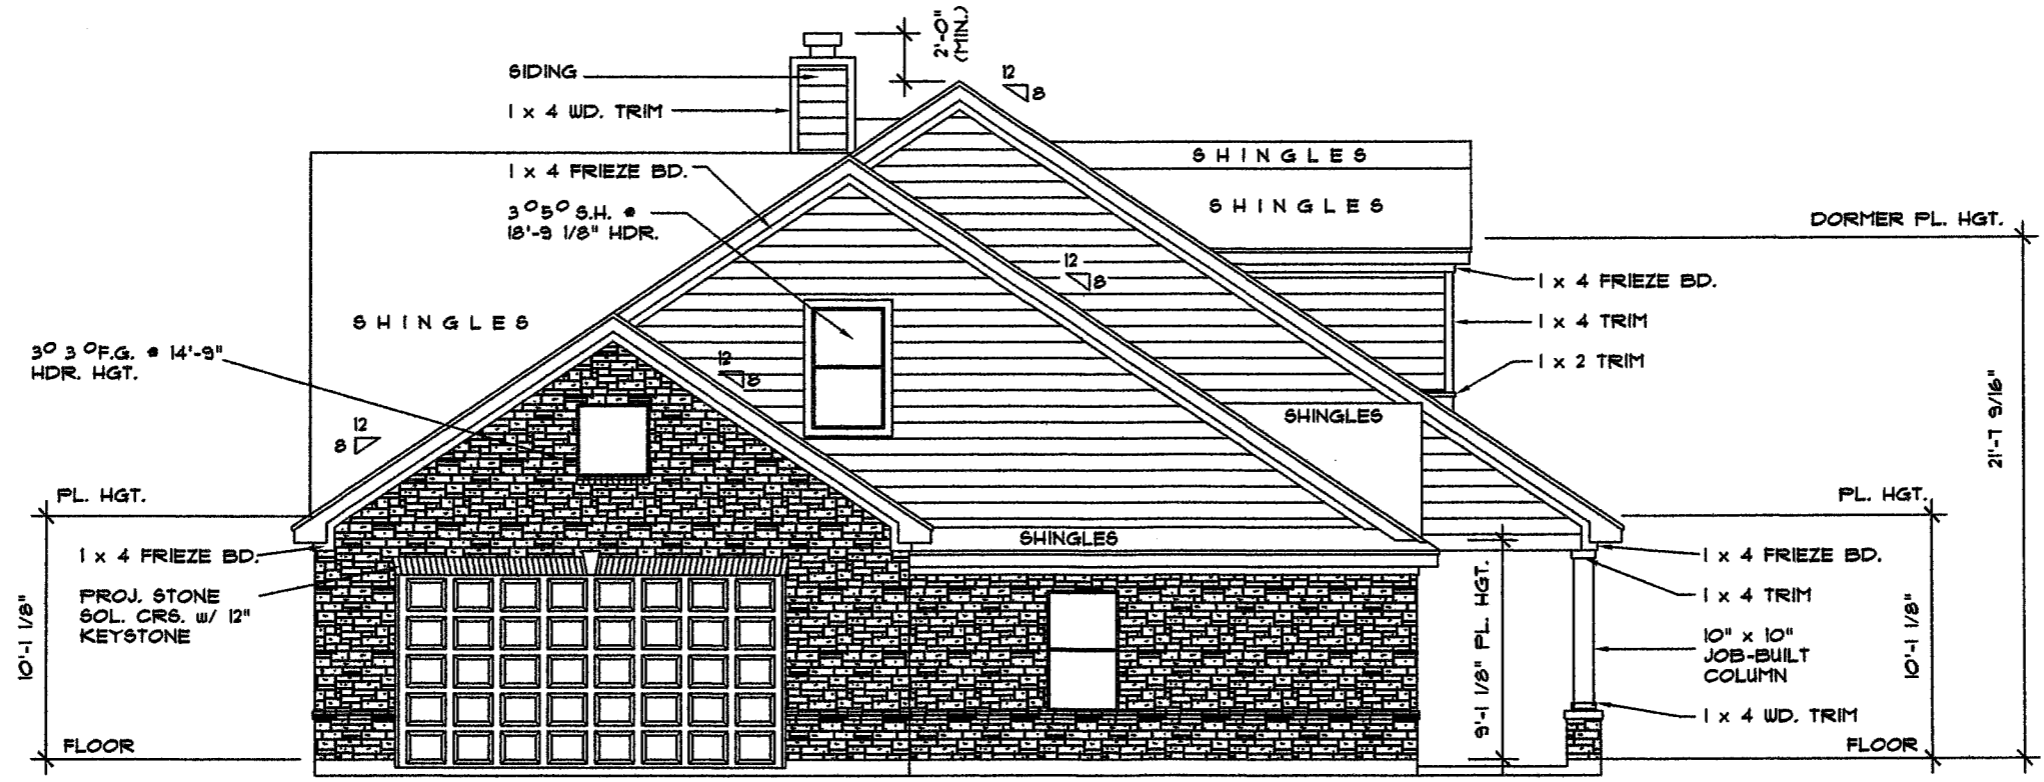

LEFT SIDE ELEVATION
SCALE: 1/8" = 1'-0"


Plan Number
3526
Plan Name
PASQUAREL

Date:
09/24/14
Designed by:
C.J.D.
Drawn by:
A.M.O.
Checked by:
C.J.D.

MILL CREEK CUSTOM HOMES

This drawing and all plans, sketches, renderings, and specifications associated herewith are and remain the property of Mill Creek Custom Homes. No person or other legal entity is authorized to reproduce, copy, or construct any structure or further develop for construction any drawings of Mill Creek Custom Homes without the express written consent of Mill Creek Custom Homes. Violators will be prosecuted.

Drawing No.
3 • 2
Page **6** of **13**
Revision No.
Date

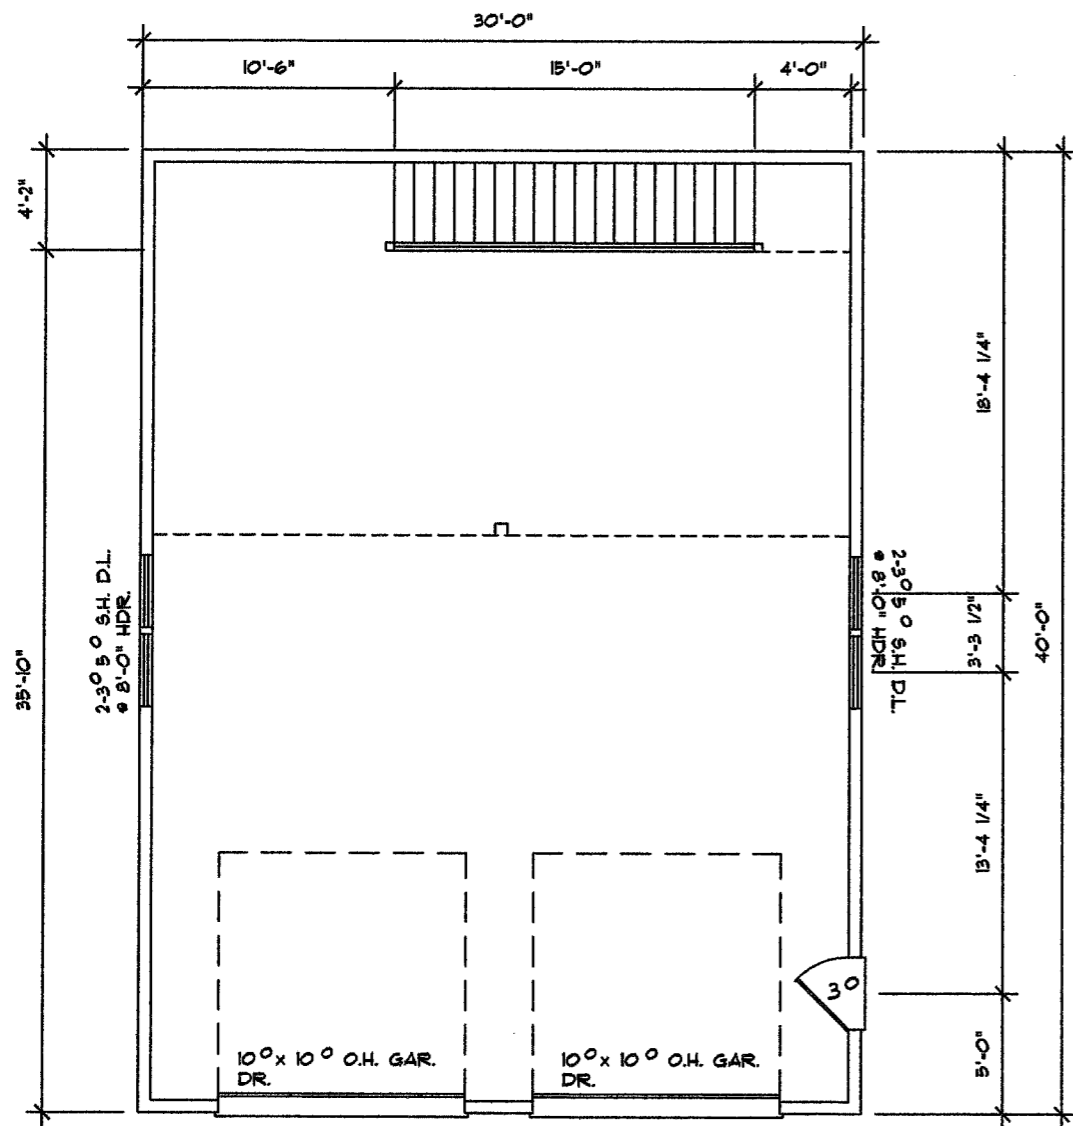

FLOOR PLAN
SCALE: 1/8" = 1'-0"



FRONT ELEVATION
SCALE: 1/8" = 1'-0"

Plan Number
30' x 40'
Plan Name
PASQUARELL

Date:
08-19-14

Designed by:
C.J.D.

Drawn by:
A.M.O.

Checked by:
C.J.D.

MILL CREEK CUSTOM HOMES

This drawing and all plans, sketches, renderings, and specifications associated herewith are and remain the property of Mill Creek Custom Homes. No person or other legal entity is authorized to reproduce, copy, or construct any structure or further develop for construction any drawings of Mill Creek Custom Homes without the express written consent of Mill Creek Custom Homes. Violators will be prosecuted.

Drawing No.

Page

Revision No.

Date