


MILL CREEK CUSTOM HOMES

This drawing and all plans, sketches, renderings, and specifications associated herewith are and remain the property of Mill Creek Custom Homes. No person or other legal entity is authorized to reproduce, copy, or construct any structure or further develop or construct any drawing of Mill Creek Custom Homes without the express written consent of Mill Creek Custom Homes. Violators will be prosecuted.

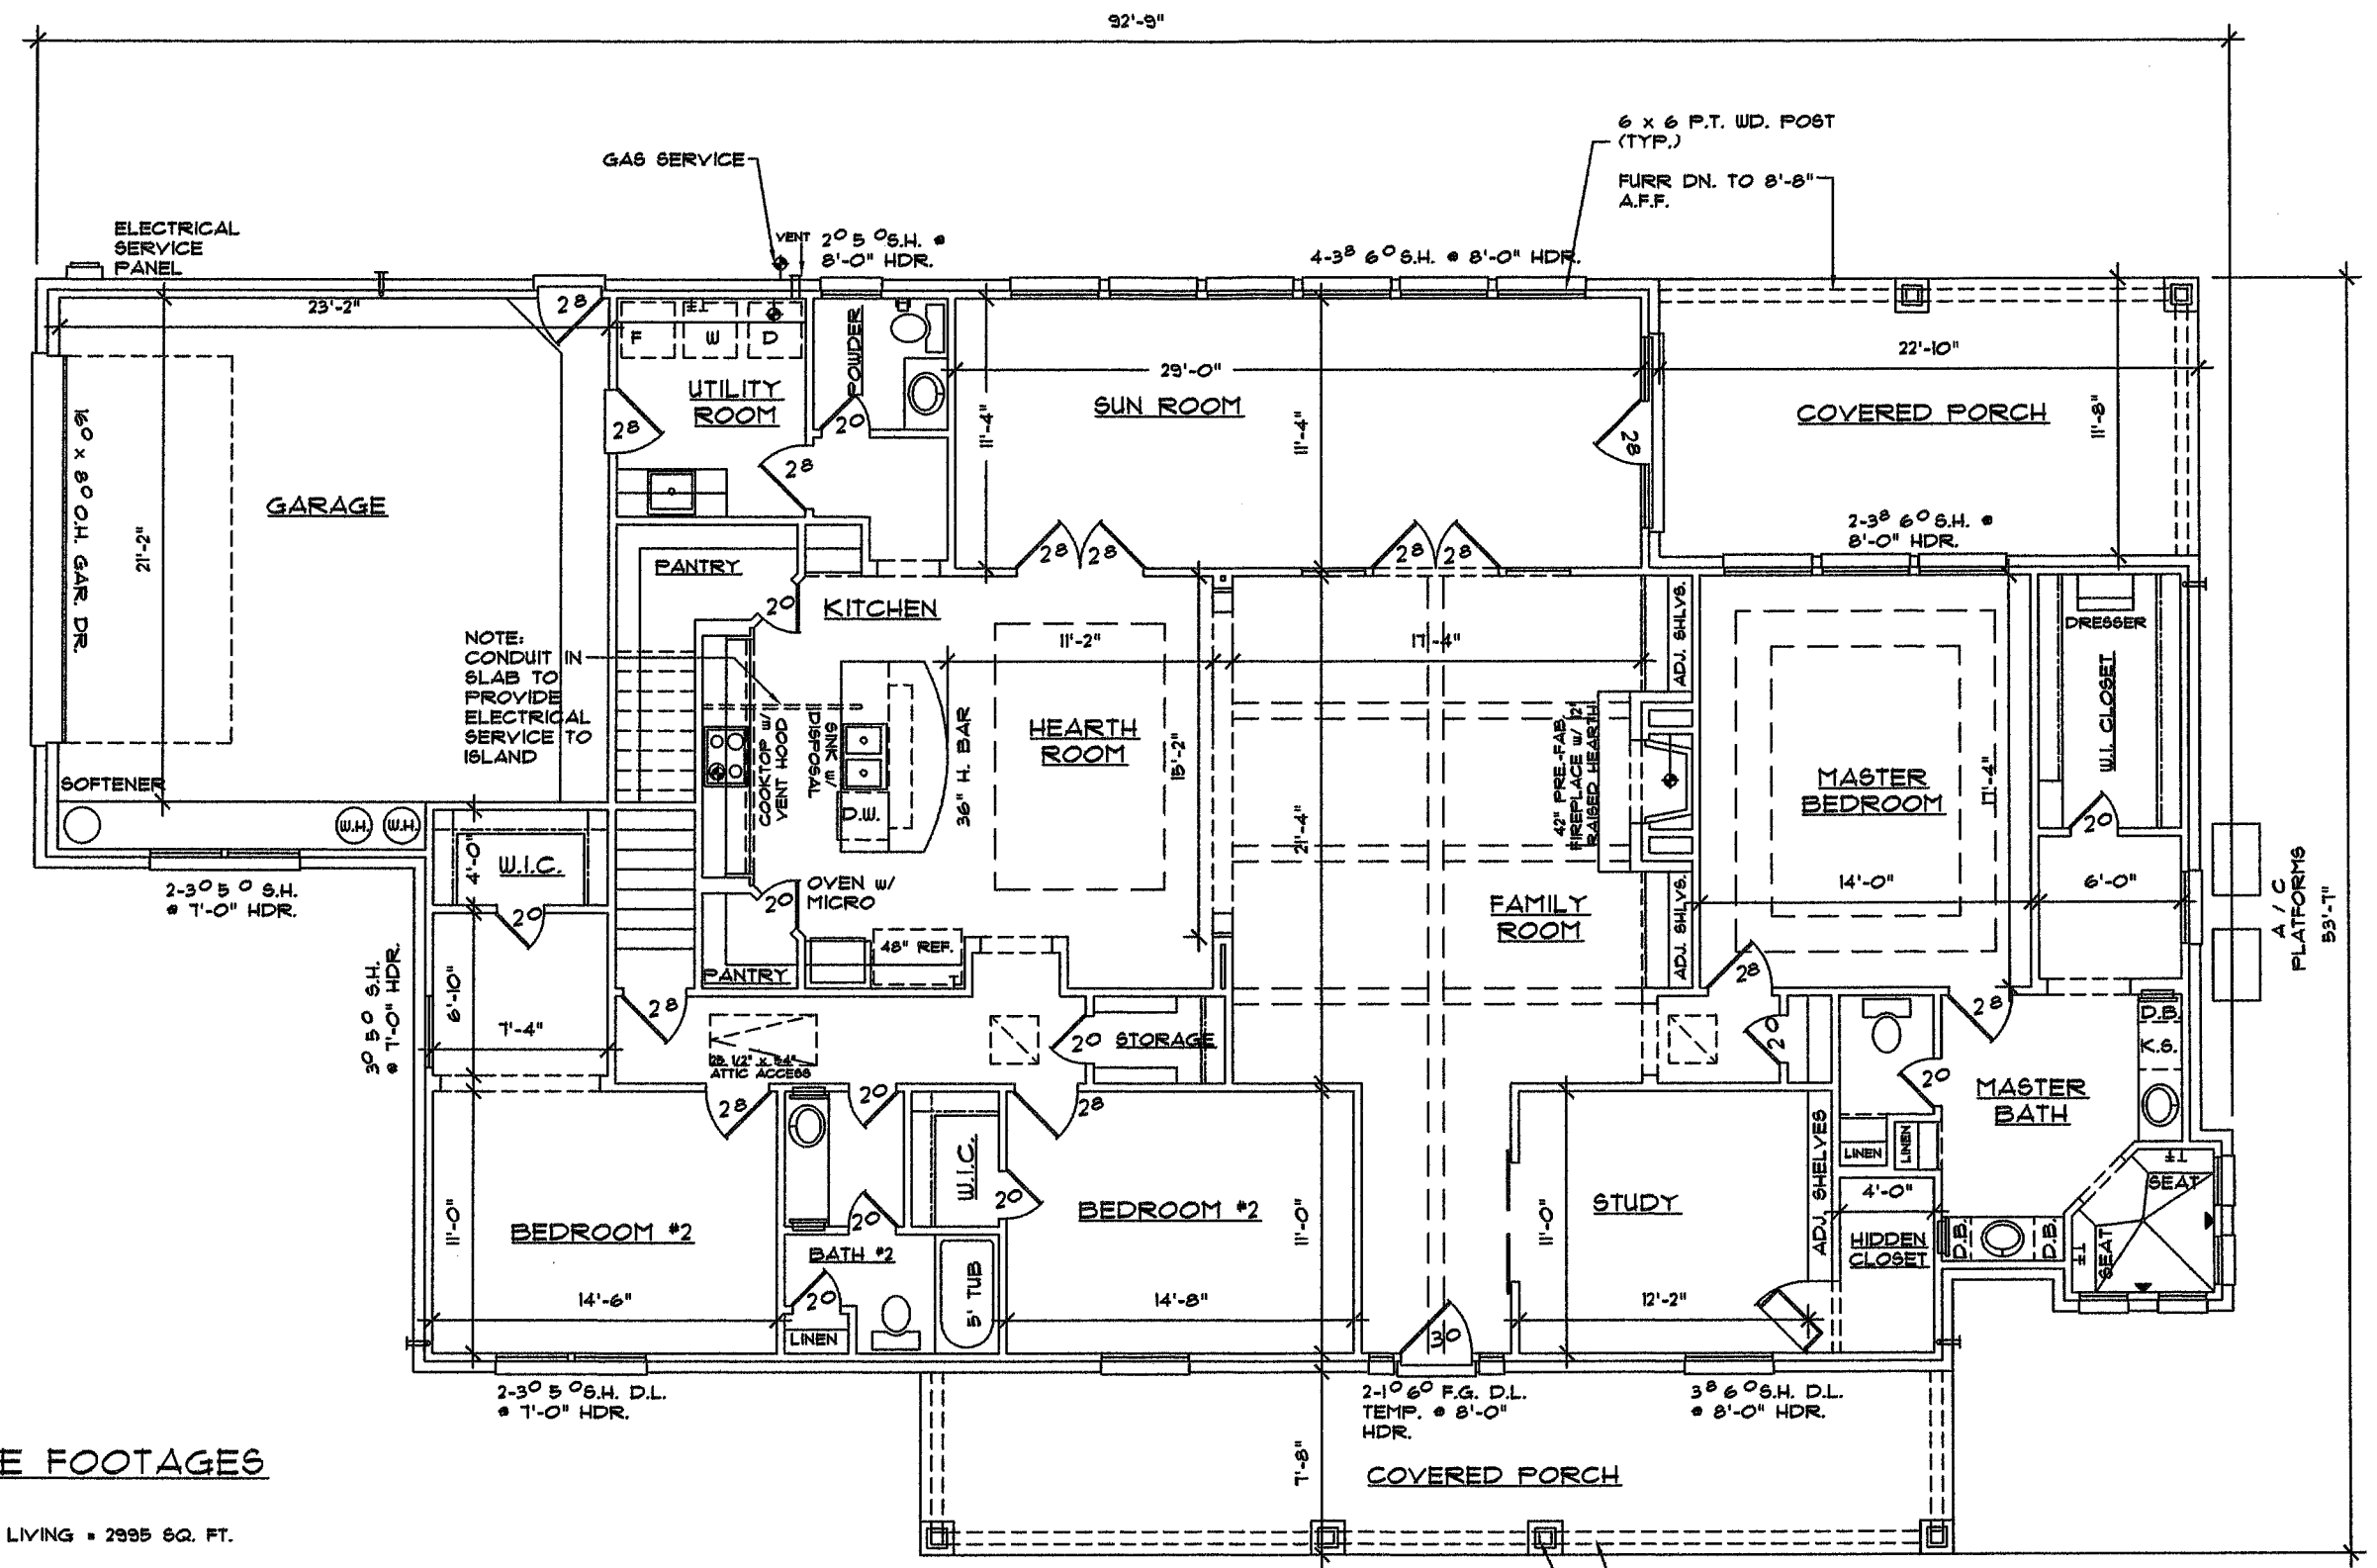


SQUARE FOOTAGES

- FIRST FLOOR LIVING = 2995 SQ. FT.
- SECOND FLOOR LIVING = 531 SQ. FT.
- TOTAL LIVING AREA = 3526 SQ. FT.
- COVERED FRONT PORCH = 334 SQ. FT.
- COVERED REAR PORCH = 266 SQ. FT.
- ATTACHED GARAGE = 576 SQ. FT.
- TOTAL SLAB AREA = 4771 SQ. FT.

FIRST FLOOR PLAN
 SCALE: 1/8" = 1'-0"

6 x 6 P.T. WD. POST (TYP.)
 FURR DN. TO 8'-8" A.F.F.

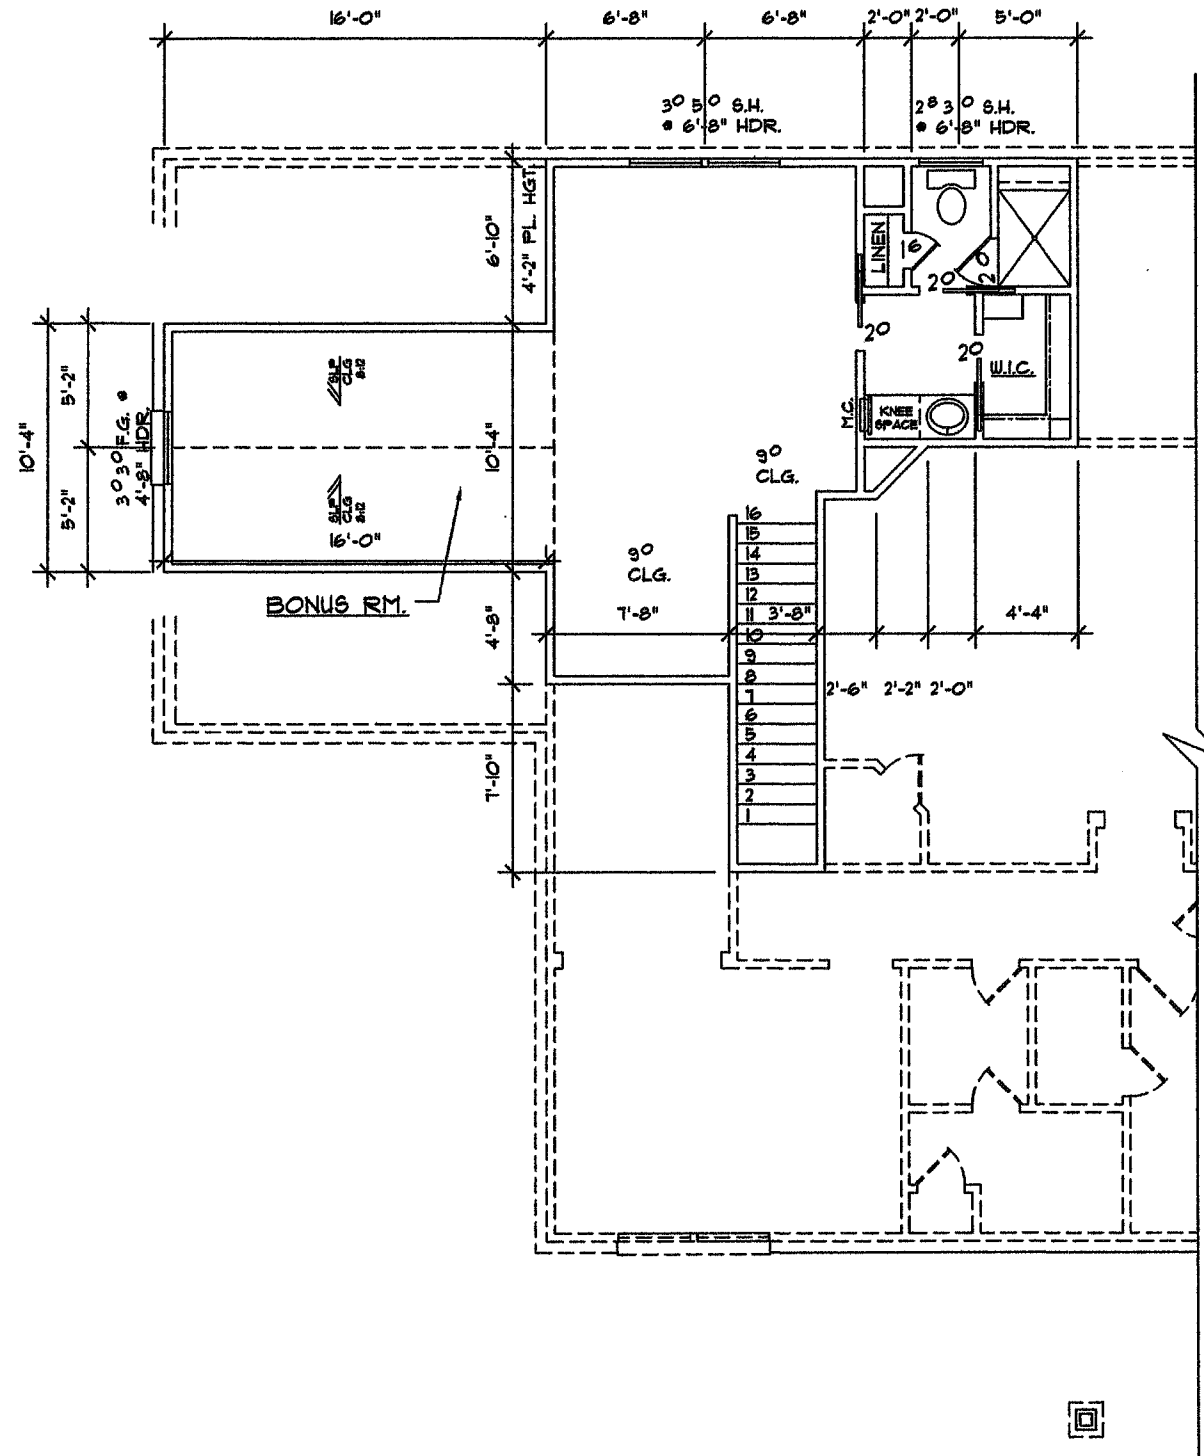

SECOND FLOOR PLAN
SCALE: 1/8" = 1'-0"

Plan Number
3526
Plan Name
PASQUARELLI

Date:
09/24/14

Designed by:
C.J.D.

Drawn by:
A.M.O.

Checked by:
C.J.D.

MILL CREEK CUSTOM HOMES

This drawing and all plans, sketches, renderings, and specifications associated herewith are and remain the property of Mill Creek Custom Homes. No person or other legal entity is authorized to reproduce, copy, or construct any structure or further develop for construction any drawings of Mill Creek Custom Homes without the express written consent of Mill Creek Custom Homes. Violators will be prosecuted.

Drawing No.

2 • 1

Page 4 of 13

Revision No.

Date