

Lot 444R Block C, Phase 3 of  
King Oaks

Zoomed In  
Site Plan

Reece Homes - 172  
10370 Henley Cove  
Iola, TX 77861



DATE:

6/13/2023

SCALE:

1" = 30'

SHEET:

A-7



\*\*View from retaining wall looking to the southwest



\*\*View from driveway looking west




\*\*North view



\*\*View back toward the house



\*\*Night view

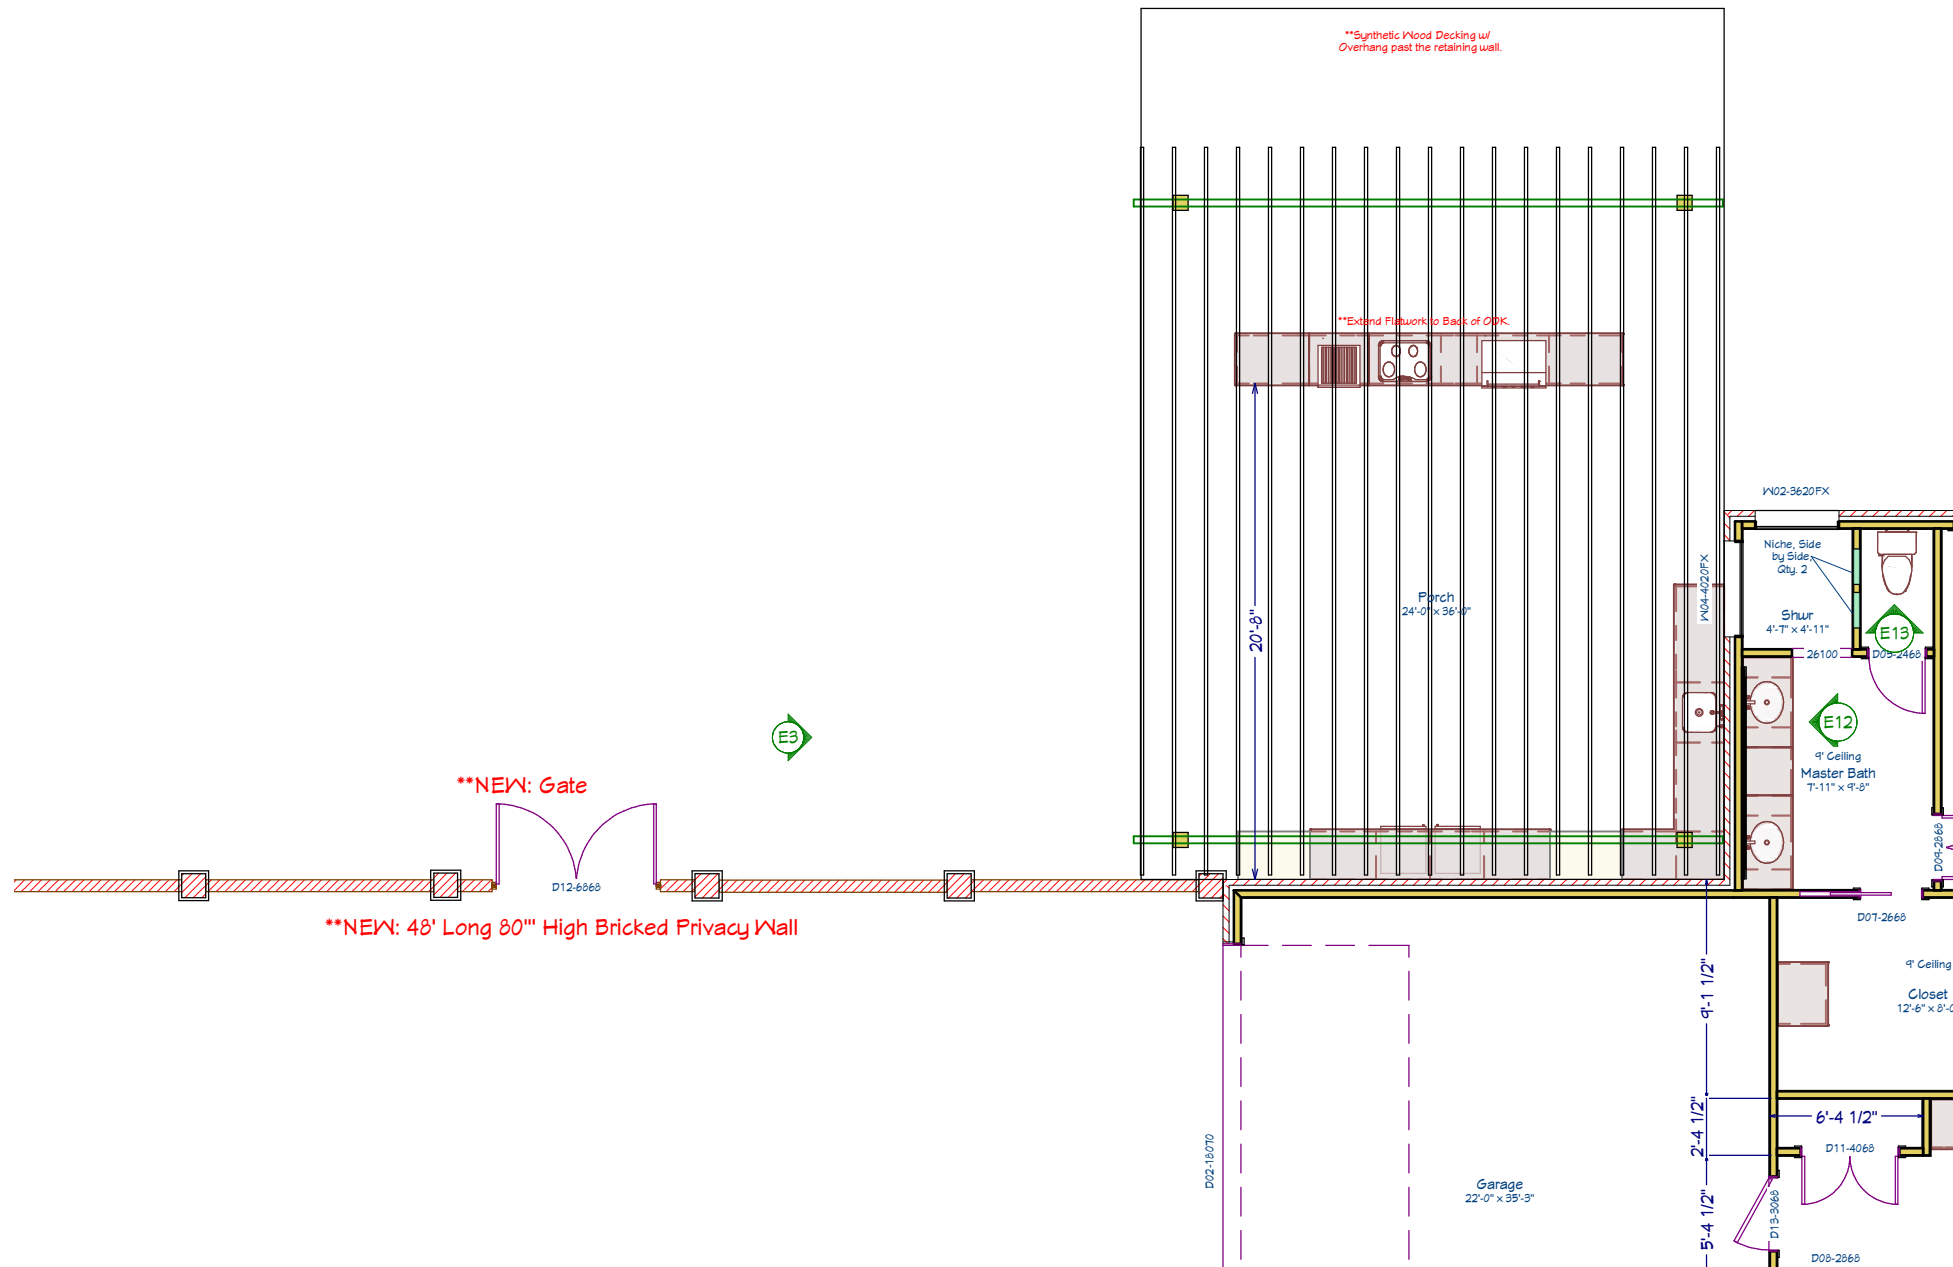

1st Floor

Lot 444R Block C, Phase 3 of King Oaks

Floor Plan

Reece Homes - 172  
10370 Henley Cove  
Iola, TX 77861



DATE:

6/12/2023

SCALE:

1' = 1/8"

SHEET:

A-1



Lot 444R Block C, Phase 3 of  
King Oaks

Reece Homes - 172  
10370 Henley Cove  
lola, TX 77861



DATE:

6/12/2023

SCALE:

SHEET:

A-2



DATE:


6/12/2023

SCALE:


1' = 1/8"

SHEET:


A-4

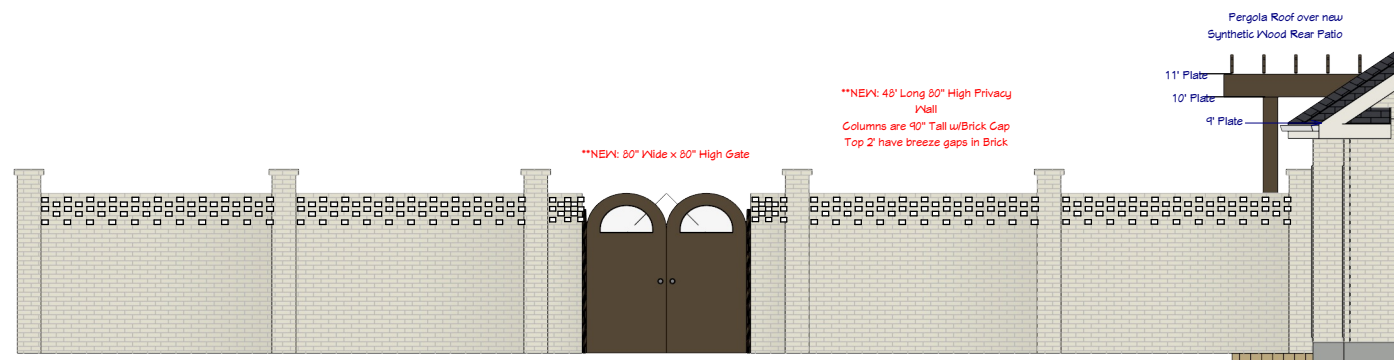


Front Elevation

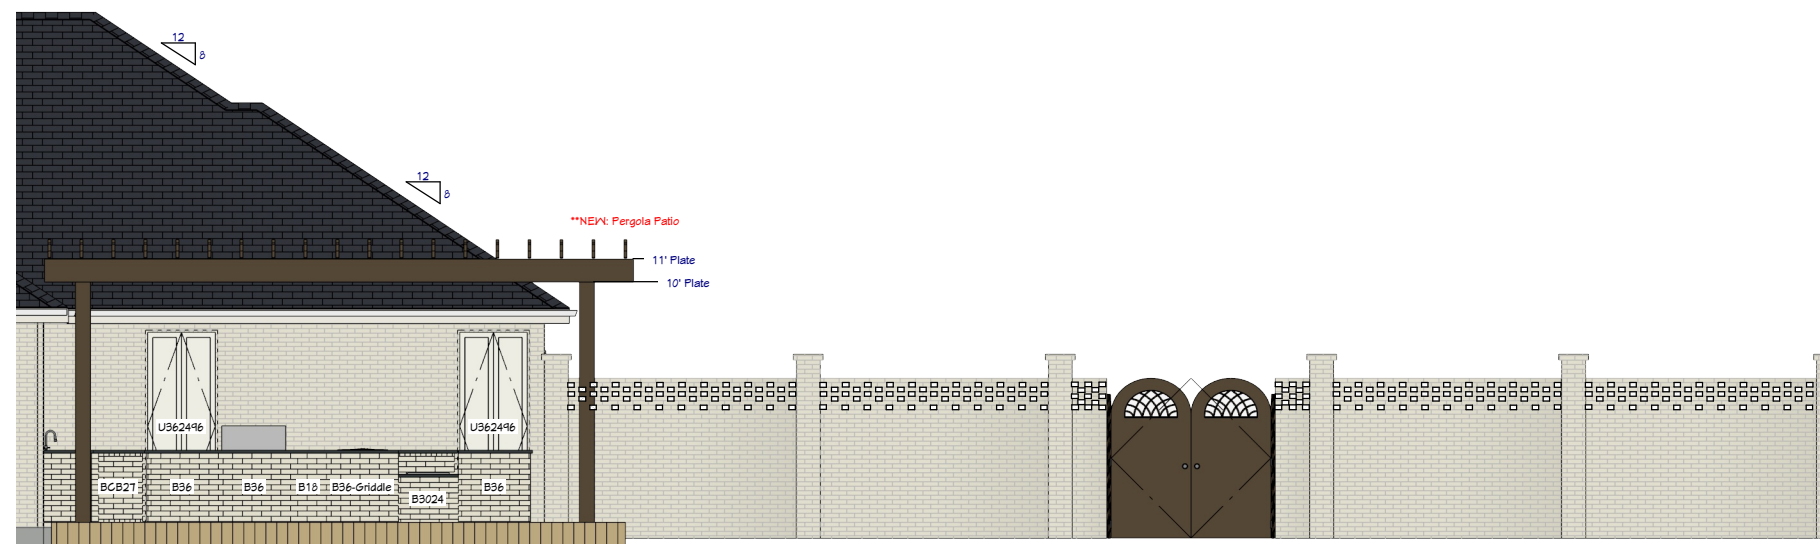

Rear Elevation

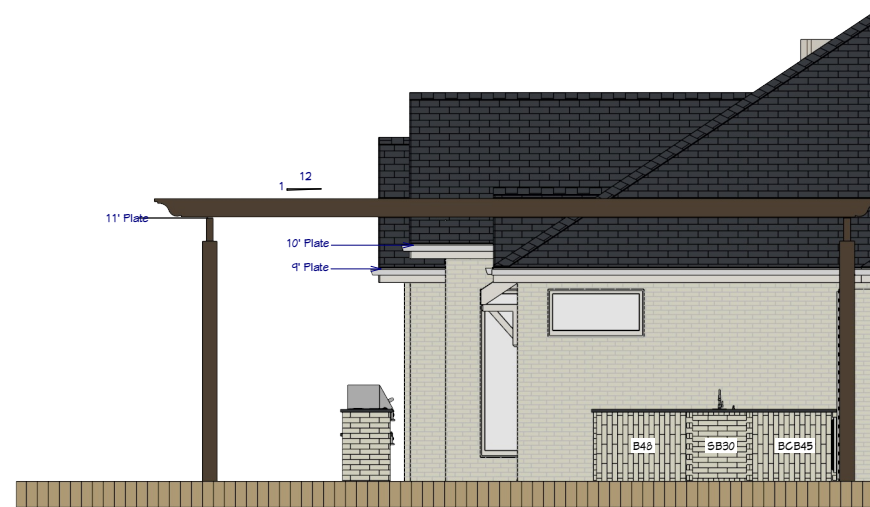

Left Elevation

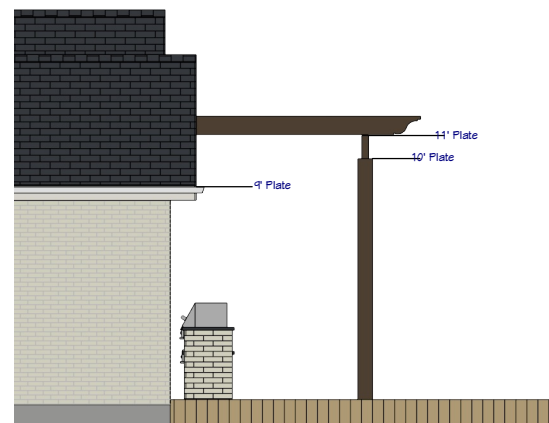

Right Elevation

Lot 444R Block C, Phase 3 of  
King Oaks

Elevations

Reece Homes - 172  
10370 Henley Cove  
lola, TX 77861



DATE:

6/12/2023

SCALE:

1' = 1/8"

SHEET:

A-5