



SELLER'S DISCLOSURE NOTICE

©Texas Association of REALTORS®, Inc. 2022

Section 5.008, Property Code requires a seller of residential property of not more than one dwelling unit to deliver a Seller's Disclosure Notice to a buyer on or before the effective date of a contract. **This form complies with and contains additional disclosures which exceed the minimum disclosures required by the Code.**

237 Morgan Rd
Bedias, TX 77831

CONCERNING THE PROPERTY AT _____

THIS NOTICE IS A DISCLOSURE OF SELLER'S KNOWLEDGE OF THE CONDITION OF THE PROPERTY AS OF THE DATE SIGNED BY SELLER AND IS NOT A SUBSTITUTE FOR ANY INSPECTIONS OR WARRANTIES THE BUYER MAY WISH TO OBTAIN. IT IS NOT A WARRANTY OF ANY KIND BY SELLER, SELLER'S AGENTS, OR ANY OTHER AGENT.

Seller is is not occupying the Property. If unoccupied (by Seller), how long since Seller has occupied the Property? _____ (approximate date) or never occupied the Property

Section 1. The Property has the items marked below: (Mark Yes (Y), No (N), or Unknown (U).)

This notice does not establish the items to be conveyed. The contract will determine which items will & will not convey.

Item	Y	N	U
Cable TV Wiring		<input checked="" type="checkbox"/>	
Carbon Monoxide Det.		<input checked="" type="checkbox"/>	
Ceiling Fans	<input checked="" type="checkbox"/>		
Cooktop		<input checked="" type="checkbox"/>	
Dishwasher	<input checked="" type="checkbox"/>		
Disposal		<input checked="" type="checkbox"/>	
Emergency Escape Ladder(s)		<input checked="" type="checkbox"/>	
Exhaust Fans	<input checked="" type="checkbox"/>		
Fences	<input checked="" type="checkbox"/>		
Fire Detection Equip.	<input checked="" type="checkbox"/>		
French Drain			<input checked="" type="checkbox"/>
Gas Fixtures		<input checked="" type="checkbox"/>	
Liquid Propane Gas:		<input checked="" type="checkbox"/>	
-LP Community (Captive)		<input checked="" type="checkbox"/>	
-LP on Property		<input checked="" type="checkbox"/>	

Item	Y	N	U
Natural Gas Lines		<input checked="" type="checkbox"/>	
Fuel Gas Piping:		<input checked="" type="checkbox"/>	
-Black Iron Pipe		<input checked="" type="checkbox"/>	
-Copper		<input checked="" type="checkbox"/>	
-Corrugated Stainless Steel Tubing		<input checked="" type="checkbox"/>	
Hot Tub	<input checked="" type="checkbox"/>		
Intercom System		<input checked="" type="checkbox"/>	
Microwave	<input checked="" type="checkbox"/>		
Outdoor Grill		<input checked="" type="checkbox"/>	
Patio/Decking		<input checked="" type="checkbox"/>	
Plumbing System	<input checked="" type="checkbox"/>		
Pool		<input checked="" type="checkbox"/>	
Pool Equipment		<input checked="" type="checkbox"/>	
Pool Maint. Accessories		<input checked="" type="checkbox"/>	
Pool Heater		<input checked="" type="checkbox"/>	

Item	Y	N	U
Pump: <u> </u> sump <u> </u> grinder		<input checked="" type="checkbox"/>	
Rain Gutters		<input checked="" type="checkbox"/>	
Range/Stove	<input checked="" type="checkbox"/>	<input checked="" type="checkbox"/>	
Roof/Attic Vents	<input checked="" type="checkbox"/>	<input checked="" type="checkbox"/>	
Sauna		<input checked="" type="checkbox"/>	
Smoke Detector	<input checked="" type="checkbox"/>		
Smoke Detector - Hearing Impaired		<input checked="" type="checkbox"/>	
Spa		<input checked="" type="checkbox"/>	
Trash Compactor		<input checked="" type="checkbox"/>	
TV Antenna	<input checked="" type="checkbox"/>		
Washer/Dryer Hookup	<input checked="" type="checkbox"/>		
Window Screens	<input checked="" type="checkbox"/>		
Public Sewer System		<input checked="" type="checkbox"/>	

Item	Y	N	U	Additional Information
Central A/C	<input checked="" type="checkbox"/>			<input checked="" type="checkbox"/> electric <u> </u> gas number of units: <u> </u>
Evaporative Coolers		<input checked="" type="checkbox"/>		number of units: _____
Wall/Window AC Units		<input checked="" type="checkbox"/>		number of units: _____
Attic Fan(s)		<input checked="" type="checkbox"/>		if yes, describe: _____
Central Heat	<input checked="" type="checkbox"/>			<input checked="" type="checkbox"/> electric <u> </u> gas number of units: <u> </u>
Other Heat		<input checked="" type="checkbox"/>		if yes, describe: <u> </u> free standing
Oven	<input checked="" type="checkbox"/>			number of ovens: _____ electric <u> </u> gas <u> </u> other: _____
Fireplace & Chimney		<input checked="" type="checkbox"/>		<u> </u> wood <u> </u> gas logs <u> </u> mock <u> </u> other: _____
Carport		<input checked="" type="checkbox"/>		<u> </u> attached <u> </u> not attached
Garage		<input checked="" type="checkbox"/>		<input checked="" type="checkbox"/> attached <u> </u> not attached
Garage Door Openers	<input checked="" type="checkbox"/>			number of units: <u> </u> number of remotes: <u> </u>
Satellite Dish & Controls		<input checked="" type="checkbox"/>		<u> </u> owned <u> </u> leased from: _____
Security System		<input checked="" type="checkbox"/>		<u> </u> owned <u> </u> leased from: _____

(TXR-1406) 07-10-23

Initialed by: Buyer: _____, _____ and Seller: _____

Page 1 of 7

Concerning the Property at _____

Solar Panels	<input checked="" type="checkbox"/>	<input checked="" type="checkbox"/>	owned _____ leased from: _____
Water Heater	<input checked="" type="checkbox"/>	<input checked="" type="checkbox"/>	<input checked="" type="checkbox"/> electric _____ gas _____ other: _____ number of units: <u>1</u>
Water Softener	<input checked="" type="checkbox"/>	<input checked="" type="checkbox"/>	owned _____ leased from: _____
Other Leased Items(s)	<input checked="" type="checkbox"/>	<input checked="" type="checkbox"/>	if yes, describe: _____
Underground Lawn Sprinkler	<input checked="" type="checkbox"/>	<input checked="" type="checkbox"/>	_____ automatic _____ manual areas covered _____
Septic / On-Site Sewer Facility	<input checked="" type="checkbox"/>	<input checked="" type="checkbox"/>	if yes, attach Information About On-Site Sewer Facility (TXR-1407)

Water supply provided by: _____ city _____ well MUD _____ co-op _____ unknown _____ other: _____

Was the Property built before 1978? _____ yes _____ no unknown

(If yes, complete, sign, and attach TXR-1906 concerning lead-based paint hazards).

Roof Type: Comp. Age: 2013 (approximate)

Is there an overlay roof covering on the Property (shingles or roof covering placed over existing shingles or roof covering)? _____ yes no unknown

Are you (Seller) aware of any of the items listed in this Section 1 that are not in working condition, that have defects, or are need of repair? _____ yes no If yes, describe (attach additional sheets if necessary): _____

Section 2. Are you (Seller) aware of any defects or malfunctions in any of the following? (Mark Yes (Y) if you are aware and No (N) if you are not aware.)

Item	Y	N
Basement		<input checked="" type="checkbox"/>
Ceilings		<input checked="" type="checkbox"/>
Doors		<input checked="" type="checkbox"/>
Driveways		<input checked="" type="checkbox"/>
Electrical Systems		<input checked="" type="checkbox"/>
Exterior Walls		<input checked="" type="checkbox"/>

Item	Y	N
Floors		<input checked="" type="checkbox"/>
Foundation / Slab(s)		<input checked="" type="checkbox"/>
Interior Walls		<input checked="" type="checkbox"/>
Lighting Fixtures		<input checked="" type="checkbox"/>
Plumbing Systems		<input checked="" type="checkbox"/>
Roof		<input checked="" type="checkbox"/>

Item	Y	N
Sidewalks		<input checked="" type="checkbox"/>
Walls / Fences		<input checked="" type="checkbox"/>
Windows		<input checked="" type="checkbox"/>
Other Structural Components		<input checked="" type="checkbox"/>

If the answer to any of the items in Section 2 is yes, explain (attach additional sheets if necessary): _____

Section 3. Are you (Seller) aware of any of the following conditions? (Mark Yes (Y) if you are aware and No (N) if you are not aware.)

Condition	Y	N
Aluminum Wiring		<input checked="" type="checkbox"/>
Asbestos Components		<input checked="" type="checkbox"/>
Diseased Trees: _____ oak wilt _____		<input checked="" type="checkbox"/>
Endangered Species/Habitat on Property		<input checked="" type="checkbox"/>
Fault Lines		<input checked="" type="checkbox"/>
Hazardous or Toxic Waste		<input checked="" type="checkbox"/>
Improper Drainage		<input checked="" type="checkbox"/>
Intermittent or Weather Springs		<input checked="" type="checkbox"/>
Landfill		<input checked="" type="checkbox"/>
Lead-Based Paint or Lead-Based Pt. Hazards		<input checked="" type="checkbox"/>
Encroachments onto the Property		<input checked="" type="checkbox"/>
Improvements encroaching on others' property		<input checked="" type="checkbox"/>
Located in Historic District		<input checked="" type="checkbox"/>
Historic Property Designation		<input checked="" type="checkbox"/>
Previous Foundation Repairs		<input checked="" type="checkbox"/>

Condition	Y	N
Radon Gas		<input checked="" type="checkbox"/>
Settling		<input checked="" type="checkbox"/>
Soil Movement		<input checked="" type="checkbox"/>
Subsurface Structure or Pits		<input checked="" type="checkbox"/>
Underground Storage Tanks		<input checked="" type="checkbox"/>
Unplatted Easements		<input checked="" type="checkbox"/>
Unrecorded Easements		<input checked="" type="checkbox"/>
Urea-formaldehyde Insulation		<input checked="" type="checkbox"/>
Water Damage Not Due to a Flood Event		<input checked="" type="checkbox"/>
Wetlands on Property		<input checked="" type="checkbox"/>
Wood Rot		<input checked="" type="checkbox"/>
Active infestation of termites or other wood destroying insects (WDI)		<input checked="" type="checkbox"/>
Previous treatment for termites or WDI	<input checked="" type="checkbox"/>	<input checked="" type="checkbox"/>
Previous termite or WDI damage repaired		<input checked="" type="checkbox"/>
Previous Fires		<input checked="" type="checkbox"/>

(TXR-1406) 07-10-23

Initialed by: Buyer: _____, _____ and Seller: AS, _____

Concerning the Property at _____

Previous Roof Repairs	<input checked="" type="checkbox"/>	<input type="checkbox"/>
Previous Other Structural Repairs	<input type="checkbox"/>	<input checked="" type="checkbox"/>
Previous Use of Premises for Manufacture of Methamphetamine	<input type="checkbox"/>	<input checked="" type="checkbox"/>

Termite or WDI damage needing repair	<input type="checkbox"/>	<input checked="" type="checkbox"/>
Single Blockable Main Drain in Pool/Hot Tub/Spa*	<input type="checkbox"/>	<input checked="" type="checkbox"/>

If the answer to any of the items in Section 3 is yes, explain (attach additional sheets if necessary): _____

Pretreated for Termites During construction
Repaired 2 loose shingles from storm

*A single blockable main drain may cause a suction entrapment hazard for an individual.

Section 4. Are you (Seller) aware of any item, equipment, or system in or on the Property that is in need of repair, which has not been previously disclosed in this notice? yes no If yes, explain (attach additional sheets if necessary): _____

Section 5. Are you (Seller) aware of any of the following conditions?* (Mark Yes (Y) if you are aware and check wholly or partly as applicable. Mark No (N) if you are not aware.)

- | | | |
|-------------------------------------|--------------------------|---|
| <u>Y</u> | <u>N</u> | |
| <input checked="" type="checkbox"/> | <input type="checkbox"/> | Present flood insurance coverage. |
| <input checked="" type="checkbox"/> | <input type="checkbox"/> | Previous flooding due to a failure or breach of a reservoir or a controlled or emergency release of water from a reservoir. |
| <input checked="" type="checkbox"/> | <input type="checkbox"/> | Previous flooding due to a natural flood event. |
| <input checked="" type="checkbox"/> | <input type="checkbox"/> | Previous water penetration into a structure on the Property due to a natural flood. |
| <input checked="" type="checkbox"/> | <input type="checkbox"/> | Located <input type="checkbox"/> wholly <input type="checkbox"/> partly in a 100-year floodplain (Special Flood Hazard Area-Zone A, V, A99, AE, AO, AH, VE, or AR). |
| <input checked="" type="checkbox"/> | <input type="checkbox"/> | Located <input type="checkbox"/> wholly <input type="checkbox"/> partly in a 500-year floodplain (Moderate Flood Hazard Area-Zone X (shaded)). |
| <input checked="" type="checkbox"/> | <input type="checkbox"/> | Located <input type="checkbox"/> wholly <input type="checkbox"/> partly in a floodway. |
| <input checked="" type="checkbox"/> | <input type="checkbox"/> | Located <input type="checkbox"/> wholly <input type="checkbox"/> partly in a flood pool. |
| <input checked="" type="checkbox"/> | <input type="checkbox"/> | Located <input type="checkbox"/> wholly <input type="checkbox"/> partly in a reservoir. |

If the answer to any of the above is yes, explain (attach additional sheets as necessary): _____

***If Buyer is concerned about these matters, Buyer may consult Information About Flood Hazards (TXR 1414).**

For purposes of this notice:

"100-year floodplain" means any area of land that: (A) is identified on the flood insurance rate map as a special flood hazard area, which is designated as Zone A, V, A99, AE, AO, AH, VE, or AR on the map; (B) has a one percent annual chance of flooding, which is considered to be a high risk of flooding; and (C) may include a regulatory floodway, flood pool, or reservoir.

"500-year floodplain" means any area of land that: (A) is identified on the flood insurance rate map as a moderate flood hazard area, which is designated on the map as Zone X (shaded); and (B) has a two-tenths of one percent annual chance of flooding, which is considered to be a moderate risk of flooding.

"Flood pool" means the area adjacent to a reservoir that lies above the normal maximum operating level of the reservoir and that is subject to controlled inundation under the management of the United States Army Corps of Engineers.

Concerning the Property at _____

"Flood insurance rate map" means the most recent flood hazard map published by the Federal Emergency Management Agency under the National Flood Insurance Act of 1968 (42 U.S.C. Section 4001 et seq.).

"Floodway" means an area that is identified on the flood insurance rate map as a regulatory floodway, which includes the channel of a river or other watercourse and the adjacent land areas that must be reserved for the discharge of a base flood, also referred to as a 100-year flood, without cumulatively increasing the water surface elevation more than a designated height.

"Reservoir" means a water impoundment project operated by the United States Army Corps of Engineers that is intended to retain water or delay the runoff of water in a designated surface area of land.

Section 6. Have you (Seller) ever filed a claim for flood damage to the Property with any insurance provider, including the National Flood Insurance Program (NFIP)?* yes no If yes, explain (attach additional sheets as necessary): _____

*Homes in high risk flood zones with mortgages from federally regulated or insured lenders are required to have flood insurance. Even when not required, the Federal Emergency Management Agency (FEMA) encourages homeowners in high risk, moderate risk, and low risk flood zones to purchase flood insurance that covers the structure(s) and the personal property within the structure(s).

Section 7. Have you (Seller) ever received assistance from FEMA or the U.S. Small Business Administration (SBA) for flood damage to the Property? yes no If yes, explain (attach additional sheets as necessary): _____

Section 8. Are you (Seller) aware of any of the following? (Mark Yes (Y) if you are aware. Mark No (N) if you are not aware.)

Y N

Room additions, structural modifications, or other alterations or repairs made without necessary permits, with unresolved permits, or not in compliance with building codes in effect at the time.

Homeowners' associations or maintenance fees or assessments. If yes, complete the following:

Name of association: _____

Manager's name: _____ Phone: _____

Fees or assessments are: \$ _____ per _____ and are: mandatory voluntary

Any unpaid fees or assessment for the Property? yes (\$ _____) no

If the Property is in more than one association, provide information about the other associations below or attach information to this notice.

Any common area (facilities such as pools, tennis courts, walkways, or other) co-owned in undivided interest with others. If yes, complete the following:

Any optional user fees for common facilities charged? yes no If yes, describe: _____

Any notices of violations of deed restrictions or governmental ordinances affecting the condition or use of the Property.

Any lawsuits or other legal proceedings directly or indirectly affecting the Property. (Includes, but is not limited to: divorce, foreclosure, heirship, bankruptcy, and taxes.)

Any death on the Property except for those deaths caused by: natural causes, suicide, or accident unrelated to the condition of the Property.

Any condition on the Property which materially affects the health or safety of an individual.

Any repairs or treatments, other than routine maintenance, made to the Property to remediate environmental hazards such as asbestos, radon, lead-based paint, urea-formaldehyde, or mold.

If yes, attach any certificates or other documentation identifying the extent of the remediation (for example, certificate of mold remediation or other remediation).

Any rainwater harvesting system located on the Property that is larger than 500 gallons and that uses a public water supply as an auxiliary water source.

Concerning the Property at _____

- The Property is located in a propane gas system service area owned by a propane distribution system retailer.
- Any portion of the Property that is located in a groundwater conservation district or a subsidence district.

If the answer to any of the items in Section 8 is yes, explain (attach additional sheets if necessary): _____

Blue Bonnet Ground Water CON. district

Section 9. Within the last 4 years, have you (Seller) received any written inspection reports from persons who regularly provide inspections and who are either licensed as inspectors or otherwise permitted by law to perform inspections? yes no If yes, attach copies and complete the following:

Inspection Date	Type	Name of Inspector	No. of Pages

Note: A buyer should not rely on the above-cited reports as a reflection of the current condition of the Property. A buyer should obtain inspections from inspectors chosen by the buyer.

Section 10. Check any tax exemption(s) which you (Seller) currently claim for the Property:

- Homestead Senior Citizen Disabled
- Wildlife Management Agricultural Disabled Veteran
- Other: _____ Unknown

Section 11. Have you (Seller) ever filed a claim for damage, other than flood damage, to the Property with any insurance provider? yes no

Section 12. Have you (Seller) ever received proceeds for a claim for damage to the Property (for example, an insurance claim or a settlement or award in a legal proceeding) and not used the proceeds to make the repairs for which the claim was made? yes no If yes, explain: _____

Section 13. Does the Property have working smoke detectors installed in accordance with the smoke detector requirements of Chapter 766 of the Health and Safety Code?* unknown no yes. If no or unknown, explain. (Attach additional sheets if necessary): _____

**Chapter 766 of the Health and Safety Code requires one-family or two-family dwellings to have working smoke detectors installed in accordance with the requirements of the building code in effect in the area in which the dwelling is located, including performance, location, and power source requirements. If you do not know the building code requirements in effect in your area, you may check unknown above or contact your local building official for more information.*

A buyer may require a seller to install smoke detectors for the hearing impaired if: (1) the buyer or a member of the buyer's family who will reside in the dwelling is hearing-impaired; (2) the buyer gives the seller written evidence of the hearing impairment from a licensed physician; and (3) within 10 days after the effective date, the buyer makes a written request for the seller to install smoke detectors for the hearing-impaired and specifies the locations for installation. The parties may agree who will bear the cost of installing the smoke detectors and which brand of smoke detectors to install.

Concerning the Property at _____

Seller acknowledges that the statements in this notice are true to the best of Seller's belief and that no person, including the broker(s), has instructed or influenced Seller to provide inaccurate information or to omit any material information.

Bruce J _____ 6-8-26 _____
Signature of Seller Date Signature of Seller Date

Printed Name: _____ Printed Name: _____

ADDITIONAL NOTICES TO BUYER:

- (1) The Texas Department of Public Safety maintains a database that the public may search, at no cost, to determine if registered sex offenders are located in certain zip code areas. To search the database, visit <https://publicsite.dps.texas.gov>. For information concerning past criminal activity in certain areas or neighborhoods, contact the local police department.
- (2) If the Property is located in a coastal area that is seaward of the Gulf Intracoastal Waterway or within 1,000 feet of the mean high tide bordering the Gulf of Mexico, the Property may be subject to the Open Beaches Act or the Dune Protection Act (Chapter 61 or 63, Natural Resources Code, respectively) and a beachfront construction certificate or dune protection permit may be required for repairs or improvements. Contact the local government with ordinance authority over construction adjacent to public beaches for more information.
- (3) If the Property is located in a seacoast territory of this state designated as a catastrophe area by the Commissioner of the Texas Department of Insurance, the Property may be subject to additional requirements to obtain or continue windstorm and hail insurance. A certificate of compliance may be required for repairs or improvements to the Property. For more information, please review *Information Regarding Windstorm and Hail Insurance for Certain Properties* (TXR 2518) and contact the Texas Department of Insurance or the Texas Windstorm Insurance Association.
- (4) This Property may be located near a military installation and may be affected by high noise or air installation compatible use zones or other operations. Information relating to high noise and compatible use zones is available in the most recent Air Installation Compatible Use Zone Study or Joint Land Use Study prepared for a military installation and may be accessed on the Internet website of the military installation and of the county and any municipality in which the military installation is located.
- (5) If you are basing your offers on square footage, measurements, or boundaries, you should have those items independently measured to verify any reported information.

(6) The following providers currently provide service to the Property:

Electric: <u>Midsouth</u>	phone #: _____
Sewer: _____	phone #: _____
Water: _____	phone #: _____
Cable: _____	phone #: _____
Trash: _____	phone #: _____
Natural Gas: _____	phone #: _____
Phone Company: _____	phone #: _____
Propane: _____	phone #: _____
Internet: _____	phone #: _____

237 Morgan Rd
Bedias, TX 77831

Concerning the Property at _____

(7) This Seller's Disclosure Notice was completed by Seller as of the date signed. The brokers have relied on this notice as true and correct and have no reason to believe it to be false or inaccurate. YOU ARE ENCOURAGED TO HAVE AN INSPECTOR OF YOUR CHOICE INSPECT THE PROPERTY.

The undersigned Buyer acknowledges receipt of the foregoing notice.

_____ Signature of Buyer	_____ Date	_____ Signature of Buyer	_____ Date
Printed Name: _____		Printed Name: _____	



INFORMATION ABOUT ON-SITE SEWER FACILITY

USE OF THIS FORM BY PERSONS WHO ARE NOT MEMBERS OF THE TEXAS ASSOCIATION OF REALTORS®, INC. IS NOT AUTHORIZED.
©Texas Association of REALTORS®, Inc., 2026

CONCERNING THE PROPERTY AT 237 Morgan Rd
Bedias, TX 77831

A. DESCRIPTION OF ON-SITE SEWER FACILITY ON PROPERTY:

- (1) Type of Treatment System: Septic Tank Aerobic Treatment Unknown
 Drip System Low pressure Dosing
- (2) Type of Distribution System: 2 Zone Drip Unknown
- (3) Approximate Location of Drain Field or Distribution System: East side of House Unknown
- (4) Installer: Ba Corp Contractors Unknown
- (5) Approximate Age: 2013 Unknown

B. MAINTENANCE INFORMATION:

- (1) Is Seller aware of any maintenance contract in effect for the on-site sewer facility? Yes No
If yes, name of maintenance contractor: _____
Phone: _____ contract expiration date: _____
(Maintenance contracts must be in effect to operate aerobic treatment and certain non-standard on-site sewer facilities.)
- (2) Approximate date any tanks were last pumped? _____
- (3) Is Seller aware of any defect or malfunction in the on-site sewer facility? Yes No
If yes, explain: _____
- (4) Does Seller have manufacturer or warranty information available for review? Yes No

C. PLANNING MATERIALS, PERMITS, AND CONTRACTS:

- (1) The following items concerning the on-site sewer facility are attached:
 planning materials permit for original installation final inspection when OSSF was installed
 maintenance contract manufacturer information warranty information _____
- (2) "Planning materials" are the supporting materials that describe the on-site sewer facility that are submitted to the permitting authority in order to obtain a permit to install the on-site sewer facility.
- (3) **It may be necessary for a buyer to have the permit to operate an on-site sewer facility transferred to the buyer.**

D. INFORMATION FROM GOVERNMENTAL AGENCIES: Pamphlets describing on-site sewer facilities are available from the Texas Agricultural Extension Service. Information in the following table was obtained from Texas Commission on Environmental Quality (TCEQ) rules in 30 TAC 285.91(3) on 09/05/2025. The table estimates daily wastewater usage rates. Actual water usage data or other methods for calculating may be used if accurate and acceptable to TCEQ.

<u>Facility</u>	<u>Usage (gal/day) without water-saving devices</u>	<u>Usage (gal/day) with water-saving devices</u>
Single family dwelling (1-2 bedrooms; less than 1,500 sf)	225	180
Single family dwelling (3 bedrooms; less than 2,500 sf)	300	240
Single family dwelling (4 bedrooms; less than 3,500 sf)	375	300
Single family dwelling (5 bedrooms; less than 4,500 sf)	450	360
Single family dwelling (6 bedrooms; less than 5,500 sf)	525	420
Mobile home, condo, or townhouse (1-2 bedroom)	225	180
Mobile home, condo, or townhouse (each add'l bedroom)	75	60

This document is not a substitute for any inspections or warranties. This document was completed to the best of Seller's knowledge and belief on the date signed. Seller and real estate agents are not experts about on-site sewer facilities. Buyer is encouraged to have the on-site sewer facility inspected by an inspector of Buyer's choice.



Signature of Seller
Bruce Jalowy

6-10-26

Date

Signature of Seller
Date

Receipt acknowledged by:

Signature of Buyer
Date

Signature of Buyer
Date

WALKER COUNTY PLANNING & DEVELOPMENT

Protecting Texans' Health And Safety By Preventing And Reducing Pollution
1313 University Ave, Ste A
Huntsville, TX 77340

NOTICE OF APPROVAL/ LICENSE TO OPERATE FOR ON-SITE SEWERAGE FACILITY

PERMIT NUMBER: 2013-0014

PROPERTY OWNER: Jalowy, Bruce
MAILING ADDRESS: P.O. Box 8 New Waverly TX 77358

PROPERTY LOCATION: 237 Morgan Road Bedias TX 77831

Walker County, Texas


This serves to notify all persons that the on-site sewerage facility owned by the above appears to have satisfied design, construction, and installation requirements of Walker County Texas and the Texas Commission on Environmental Quality (TCEQ). This On-Site Sewerage Facility Permit is issued for the operation of the above-identified on-site sewerage facility only and is subject to revocation by Walker County or the Texas Commission on Environmental Quality.

ANY MODIFICATIONS TO THE STRUCTURE, SYSTEM COMPONENTS, OR CHANGES IN OWNERSHIP/ USE MAY REQUIRE A NEW PERMIT. If a modification to the existing permit, the owner must notify this office of the aforementioned changes. This permit is non-transferable.

Approval of plans, specifications, and/or construction does not relieve the owner, designers, and contractor, nor their representatives from their individual or collective responsibility to comply with applicable provisions of the building codes or other ordinances or state laws. This examination is not to be construed as a check of every item in the plans and submitted documents and does not prevent Walker County or its agents hereafter requiring corrections of errors in plans or construction.



ADDITIONAL INFORMATION:

At the time of inspection system appears to have been installed
and per Redraw / As Built received on 10-28-13. OSSA appears
to meet minimum state and county regulations.

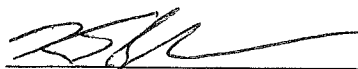 Kevin F. Glover 11-5-13
Inspector Date


OS 0029742
Inspector License #

As Built

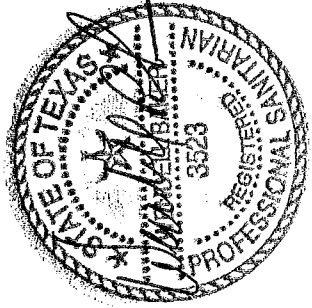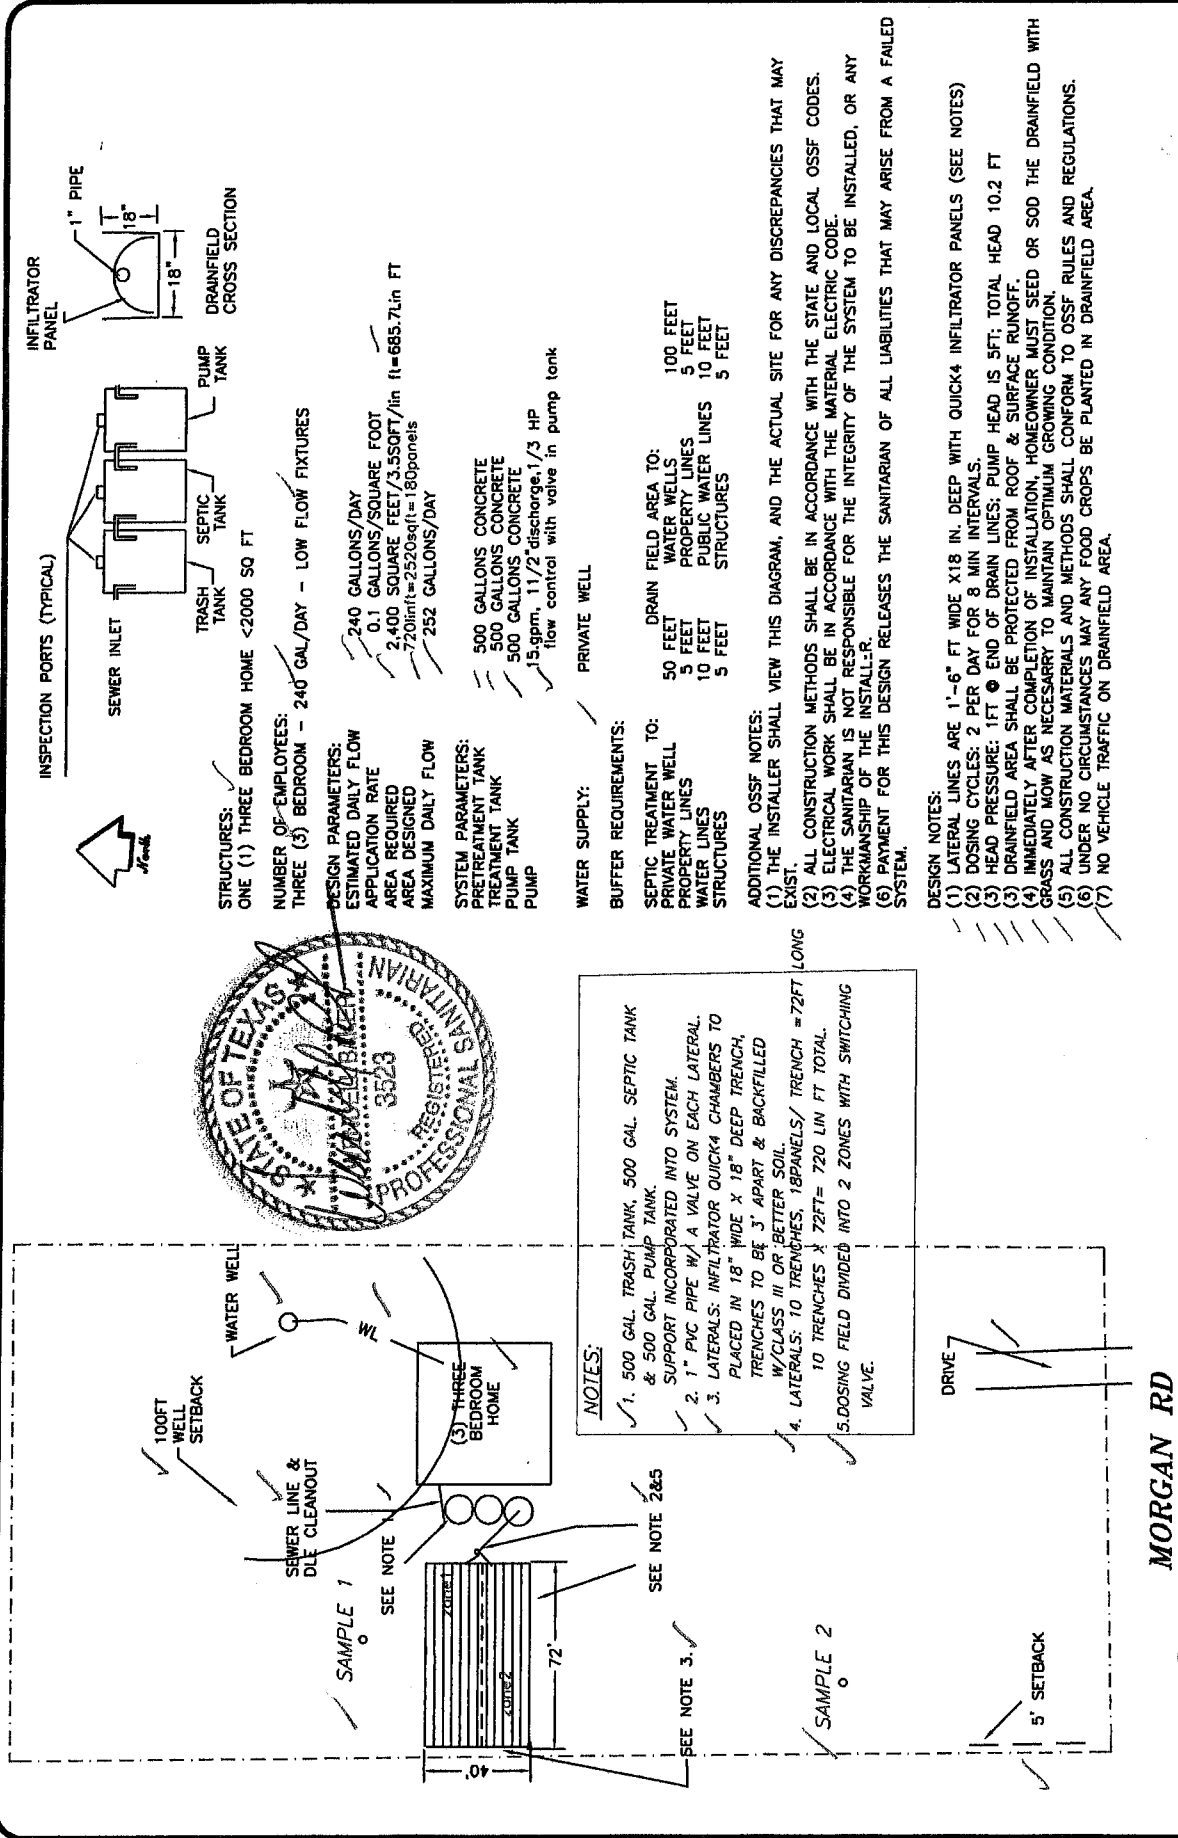

NOTES:

- 500 GAL. TRASH TANK, 500 GAL. SEPTIC TANK & 500 GAL. PUMP TANK. SUPPORT INCORPORATED INTO SYSTEM.
- 2" PVC PIPE W/ A VALVE ON EACH LATERAL.
- LATERALS: INFILTRATOR QUICK4 CHAMBERS TO BE PLACED IN 18" WIDE X 18" DEEP TRENCH, TRENCHES TO BE 3' APART & BACKFILLED W/ CLASS III OR BETTER SOIL.
- LATERALS: 10 TRENCHES, 18 PANELS/ TRENCH = 72 FT TOTAL.
- DOSING FIELD DIVIDED INTO 2 ZONES WITH SWITCHING VALVE.

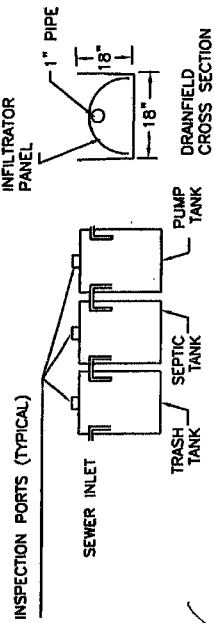

STRUCTURES:
 ONE (1) THREE BEDROOM HOME <2000 SQ FT
 THREE (3) BEDROOM - 240 GAL/DAY - LOW FLOW FIXTURES

DESIGN PARAMETERS:
 ESTIMATED DAILY FLOW 240 GALLONS/DAY
 APPLICATION RATE 0.1 GALLONS/SQUARE FOOT
 AREA REQUIRED 2,400 SQUARE FEET/3.5 SQFT/lin ft=685.7 lin ft
 AREA DESIGNED 720 lin ft=2520 sq ft=180 panels
 MAXIMUM DAILY FLOW 252 GALLONS/DAY

SYSTEM PARAMETERS:
 PRETREATMENT TANK 500 GALLONS CONCRETE
 PUMP TANK 500 GALLONS CONCRETE
 PUMP 15 gpm, 1 1/2" discharge, 1/3 HP flow control with valve in pump tank

WATER SUPPLY: PRIVATE WELL

BUFFER REQUIREMENTS:

SEPTIC TREATMENT TO:

- PRIVATE WATER WELL 50 FEET
- PROPERTY LINES 5 FEET
- WATER LINES 10 FEET
- STRUCTURES 5 FEET
- DRAIN FIELD AREA TO: 100 FEET
- WATER WELLS 5 FEET
- PUBLIC WATER LINES 10 FEET
- STRUCTURES 5 FEET

ADDITIONAL OSSF NOTES:

- THE INSTALLER SHALL VIEW THIS DIAGRAM, AND THE ACTUAL SITE FOR ANY DISCREPANCIES THAT MAY EXIST.
- ALL CONSTRUCTION METHODS SHALL BE IN ACCORDANCE WITH THE STATE AND LOCAL OSSF CODES.
- ELECTRICAL WORK SHALL BE IN ACCORDANCE WITH THE MATERIAL ELECTRIC CODE.
- THE SANITARIAN IS NOT RESPONSIBLE FOR THE INTEGRITY OF THE SYSTEM TO BE INSTALLED, OR ANY WORKMANSHIP OF THE INSTALLER.
- PAYMENT FOR THIS DESIGN RELEASES THE SANITARIAN OF ALL LIABILITIES THAT MAY ARISE FROM A FAILED SYSTEM.

DESIGN NOTES:

- LATERAL LINES ARE 1'-6" FT WIDE X 18 IN. DEEP WITH QUICK4 INFILTRATOR PANELS (SEE NOTES)
- DOSING CYCLES: 2 PER DAY FOR 8 MIN INTERVALS.
- HEAD PRESSURE: 1 FT @ END OF DRAIN LINES; PUMP HEAD IS 5 FT; TOTAL HEAD 10.2 FT
- DRAINFIELD AREA SHALL BE PROTECTED FROM ROOF & SURFACE RUNOFF.
- IMMEDIATELY AFTER COMPLETION OF INSTALLATION, HOMEOWNER MUST SEED OR SOD THE DRAINFIELD WITH GRASS AND MOW AS NECESSARY TO MAINTAIN OPTIMUM GROWING CONDITION.
- ALL CONSTRUCTION MATERIALS AND METHODS SHALL CONFORM TO OSSF RULES AND REGULATIONS.
- UNDER NO CIRCUMSTANCES MAY ANY FOOD CROPS BE PLANTED IN DRAINFIELD AREA.
- NO VEHICLE TRAFFIC ON DRAINFIELD AREA.

MORGAN RD
 OWNER : Jalowy, Bruce
 ADDRESS : 237 Morgan Rd., Huntsville, Texas 77320

A-BLISS SEPTIC AND ENVIRONMENTAL SERVICES
 88 DARRELL WHITE RD, HUNTSVILLE, TEXAS
 DATE : 10/16/13 COUNTY : WALKER PERMIT #: 2013-0014
 SCALE : 1" = 170' AREA COVERED: 2,400 SQ.FT. DRAWN BY : WB

BaCorp Contractors, Inc.
 3256 A Majestic Dr
 Huntsville, Texas 77340

Invoice

DATE	INVOICE #
10/17/2013	10102999

BILL TO
Bruce Jalowy 237 Morgan Rd Bediiax, Texas 77831

PAID
 11/04/2013

TERMS		JOB SCOPE	
Due on Receipt		Install A New Aerobic Wastewater System	
ITEM	DESCRIPTION	QTY	AMOUNT
Site evaluation	Soil sampling & exam, Set back measurements, and county report		100.00T
Engr Design	Design for an LPD wastewater system for a 3000 sq ft home		200.00T
Installation	Install a Low Pressure Dosing System to include 3-500 gal tanks..1) dosing pump...1) control panel Approximately 700 lin ft of LPD Drainfield to include infiltrator panels 24 LP, with zone valve and valves on each field line		8,945.90T
Trenching	Dig trench for water line		250.00T
Risers	Tuff-tite risers. sewer line discharge 2ft below grade requiring risers per regulations TX Sales Tax	4	80.00T 646.37

COMMENTS:



Total	\$10,222.27
Payments/Credits	\$-10,222.27
Balance Due	\$0.00

Thank you for your business!