


4

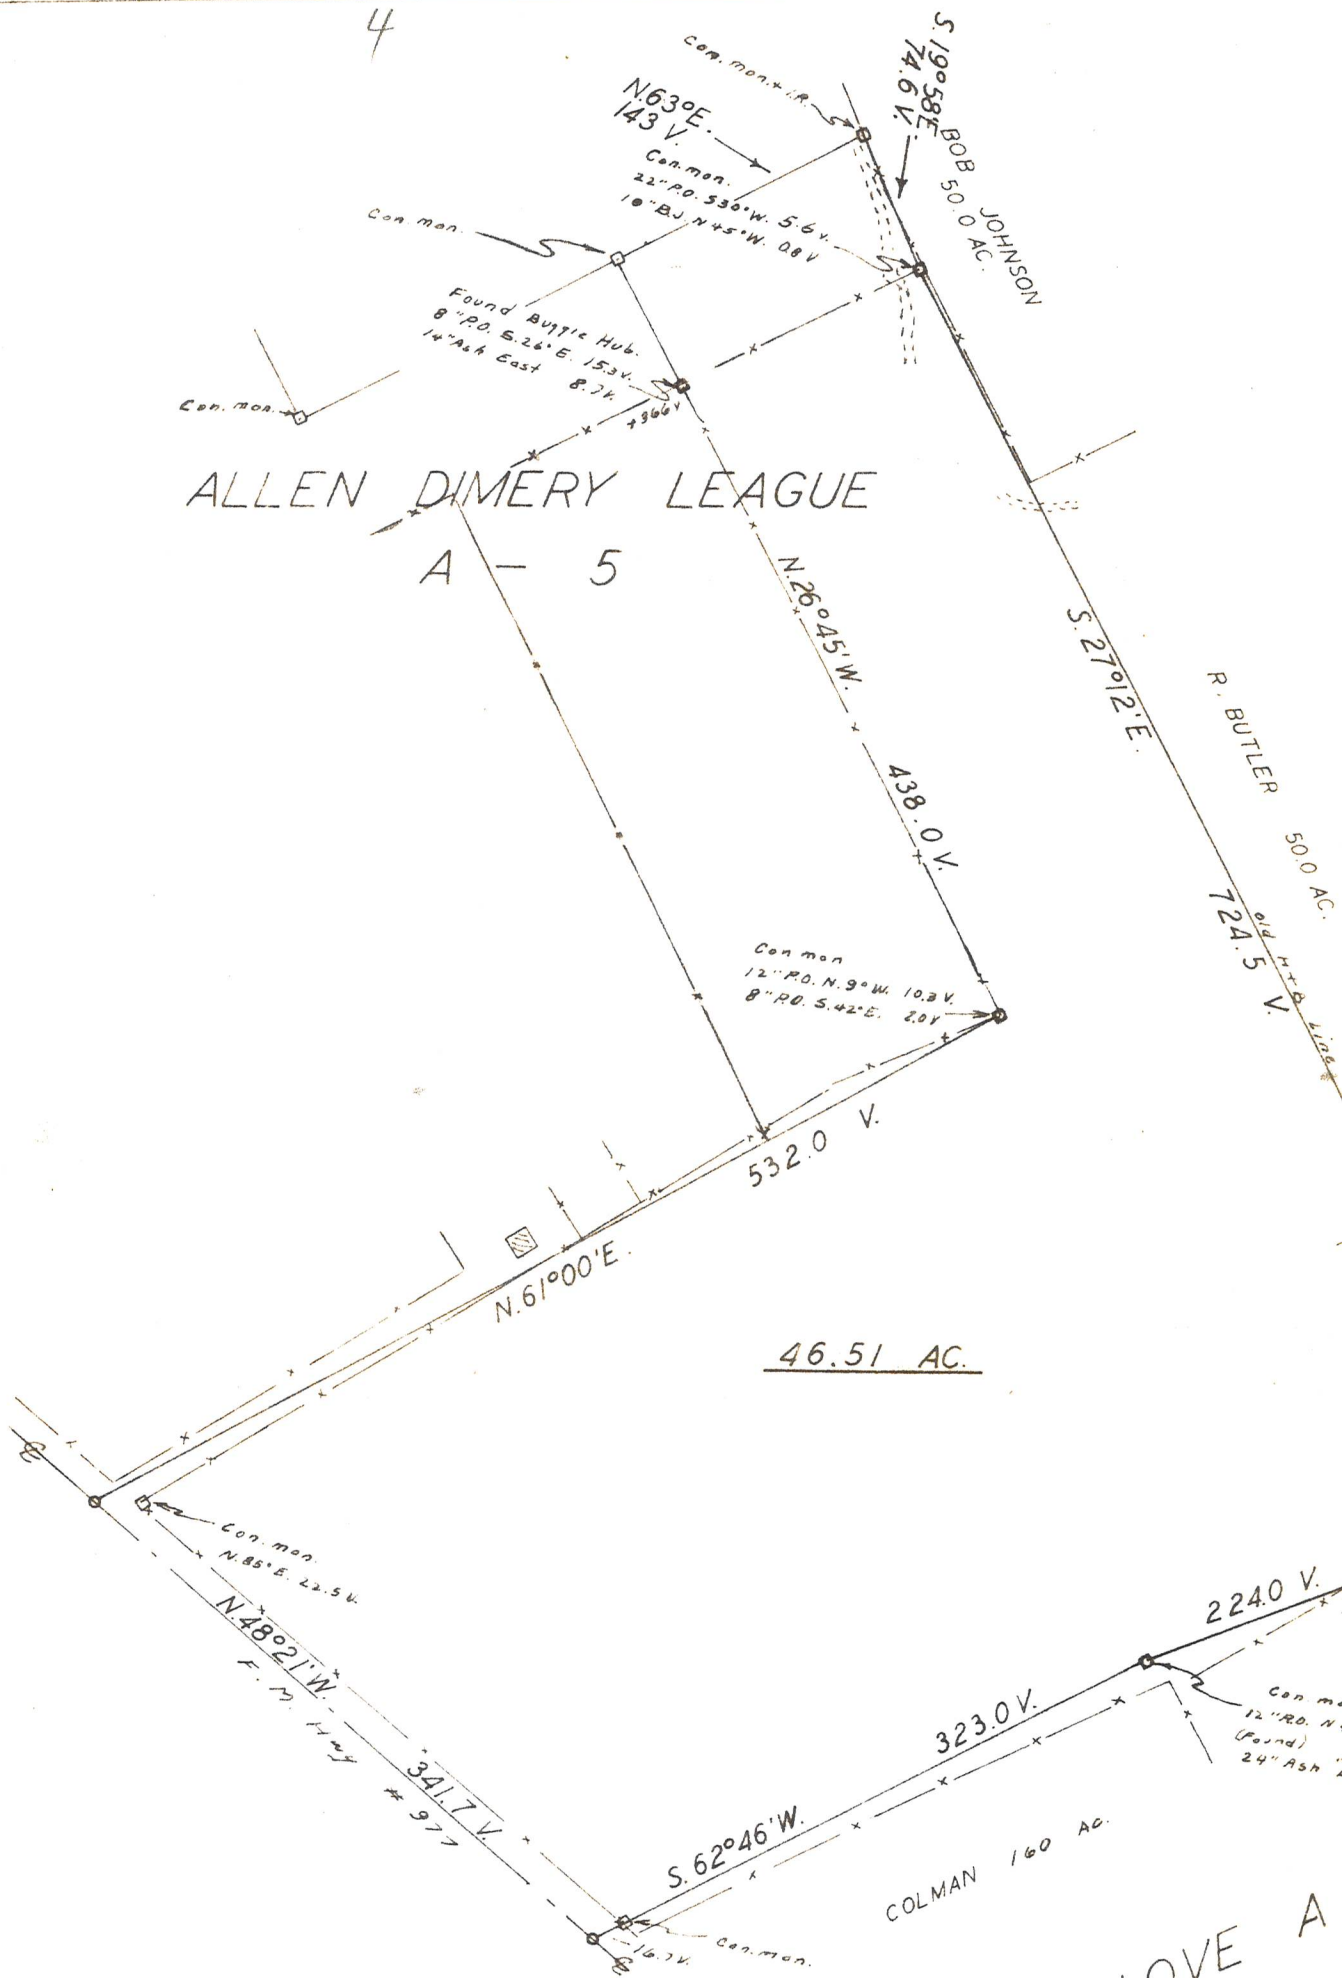

46.51 AC.

J. M. LOVE A

TO THE LIENHOLDERS AND/OR THE OWNERS OF THE PREMISES SURVEYED AND TO THE STEWART TITLE GUARANTY COMPANY

The undersigned does hereby certify that this survey of the ground of the property legally described hereon and shown hereon are no discrepancies, conflicts, shortages in area, boundaries, encroachments, overlapping of improvements, easements, as shown hereon and that said property has access to a public way, as shown hereon.


Dated this 29<sup>th</sup> day of Sept

SIGNED: [Signature]  
Civil Engineer or



EXHIBIT "A"

4

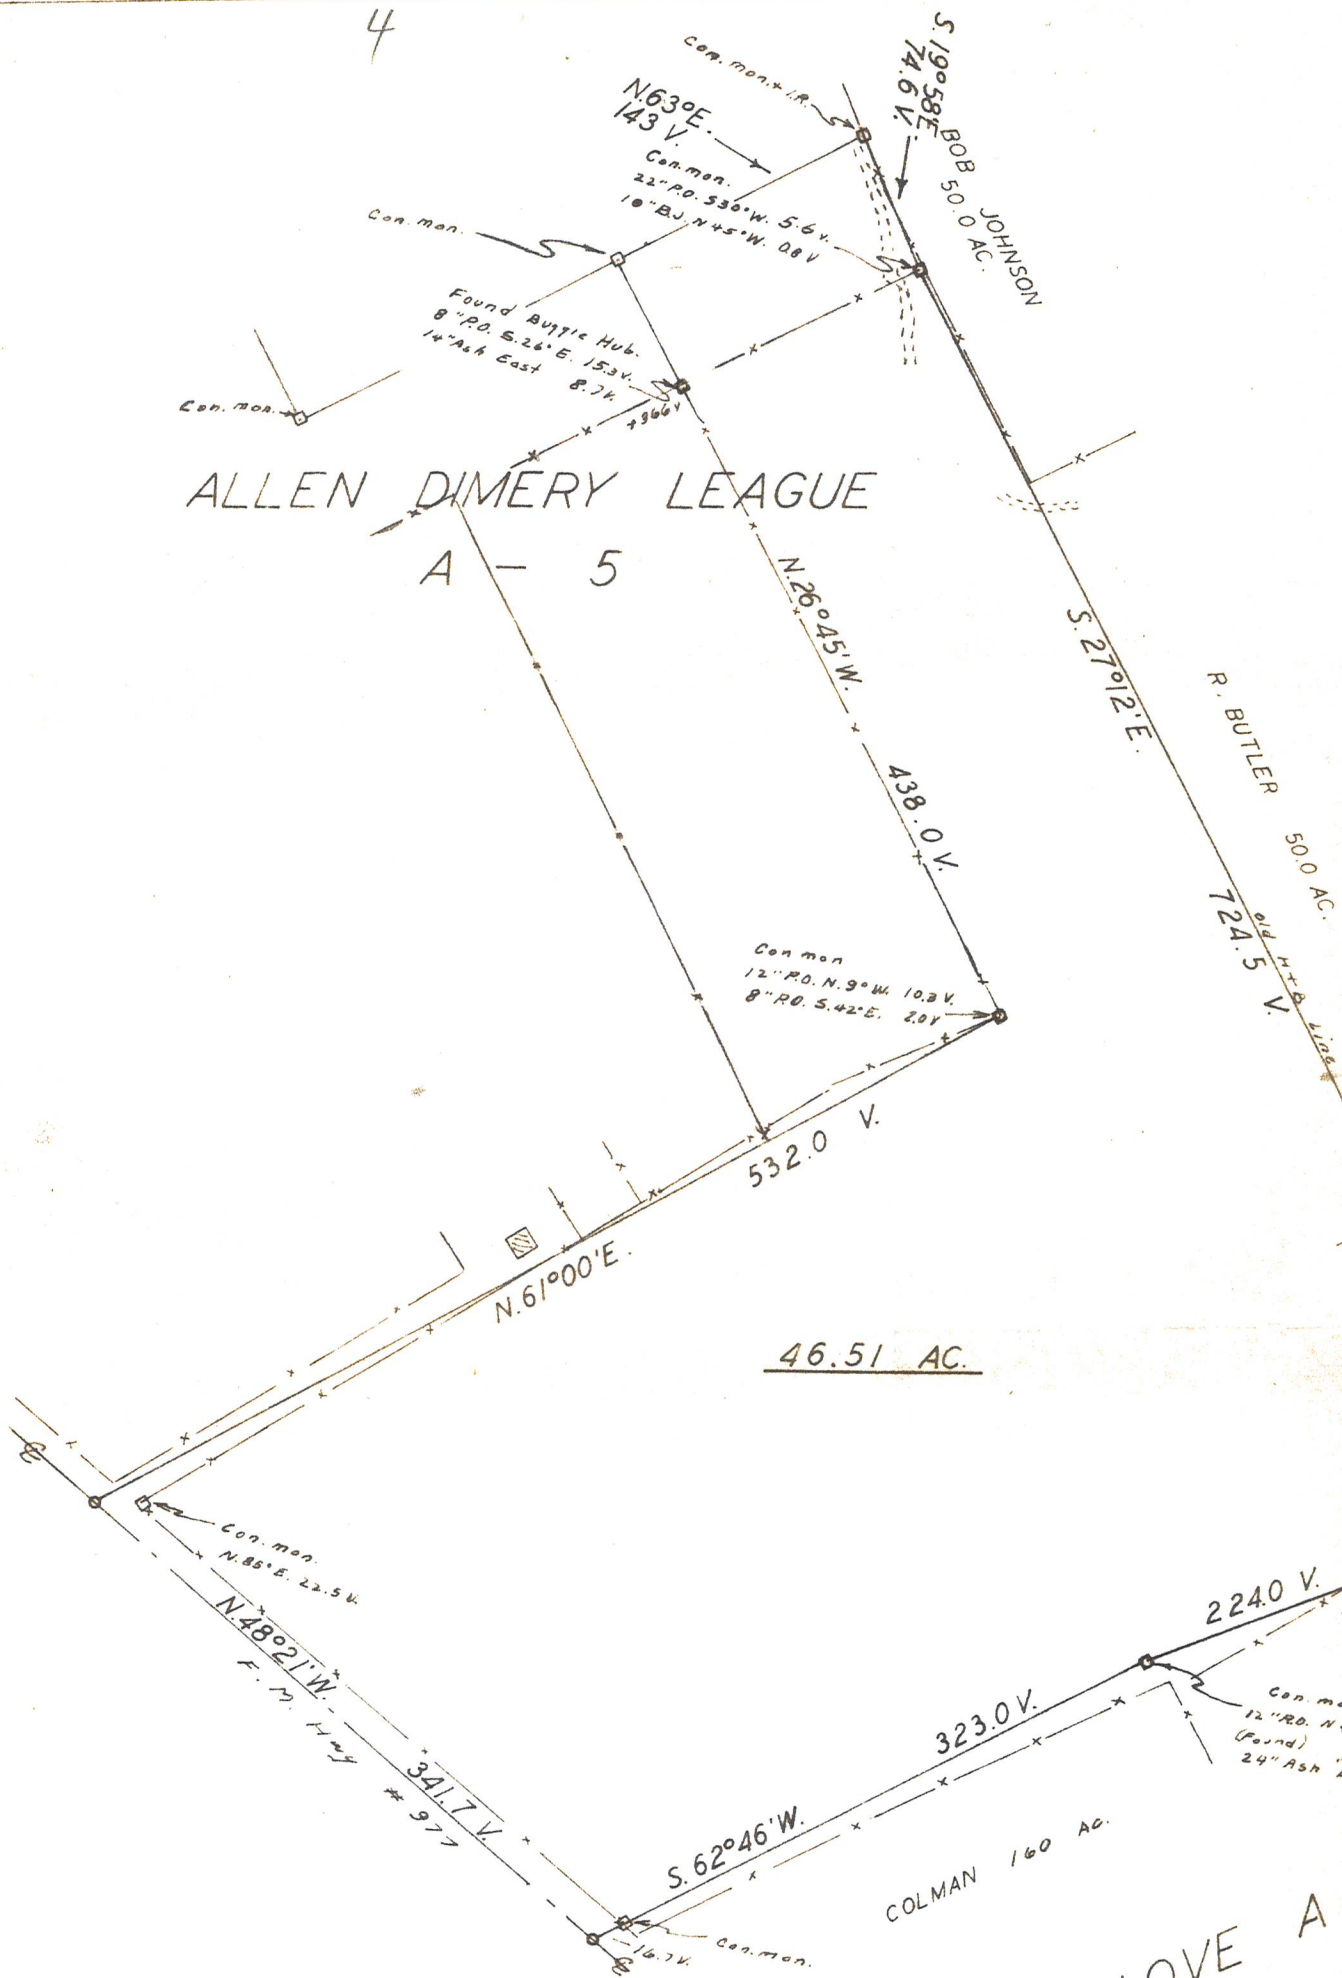

ALLEN DIMERY LEAGUE

A - 5

46.51 AC.

J. M. LOVE A

TO THE LIENHOLDERS AND/OR THE OWNERS OF THE PREMISES SURVEYED AND TO THE STEWART TITLE GUARANTY COMPANY

The undersigned does hereby certify that this survey of the ground of the property legally described hereon and shown hereon and that said property has access to a way, as shown hereon.

Dated this 29th day of Sep

SIGNED: [Signature] Civil Engineer or



EXHIBIT "A"